


01 EAST ELEVATION
SCALE 1:100 @A1

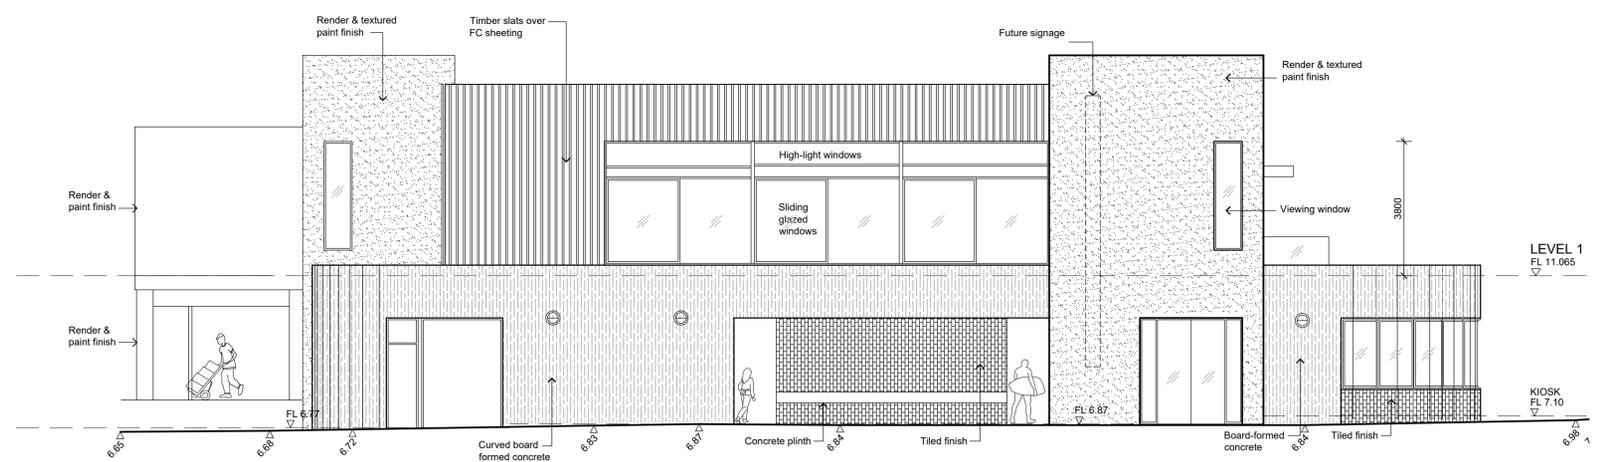

02 SOUTH ELEVATION
SCALE 1:100 @A1

ELEVATIONS
DATE: 26.08.19 PRELIM
NORTH CRONULLA SLSC
Bergstrom Architects