




LEVEL 1 FLOOR PLAN
 DATE: 26.08.19 PRELIM
 NORTH CRONULLA SLSC
 Bergstrom Architects

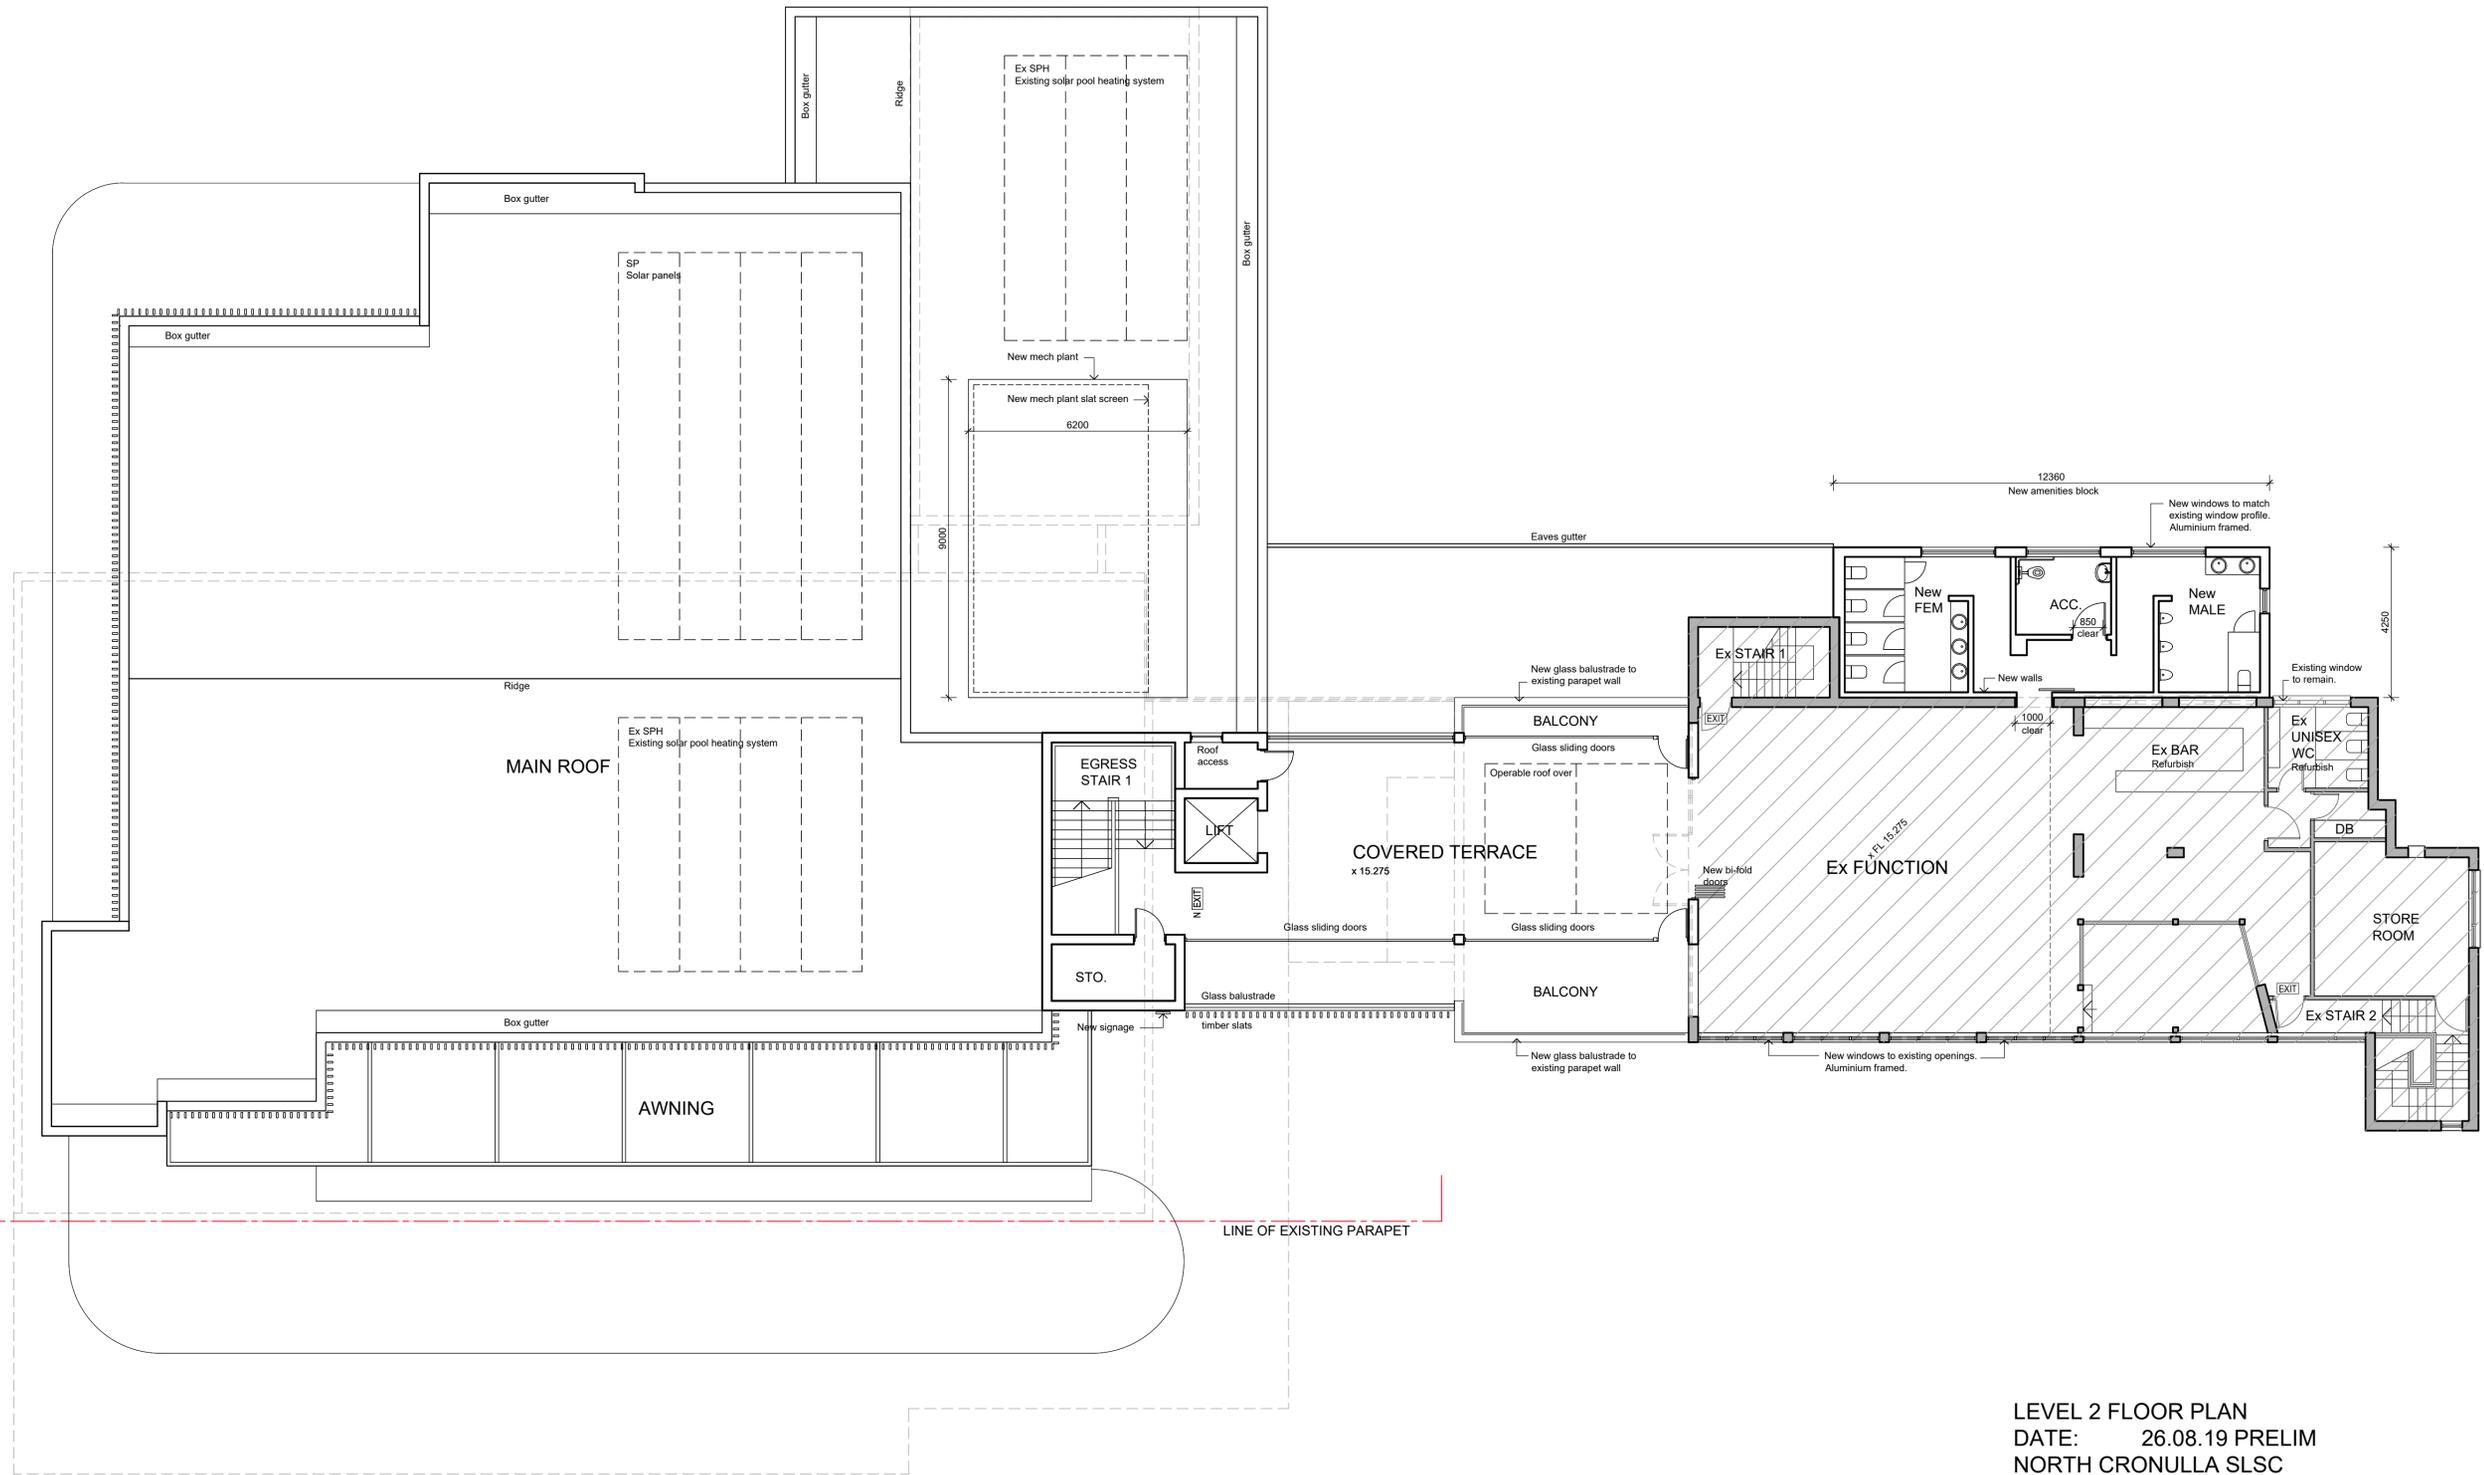

LEVEL 2 FLOOR PLAN
 DATE: 26.08.19 PRELIM
 NORTH CRONULLA SLSC
 Bergstrom Architects

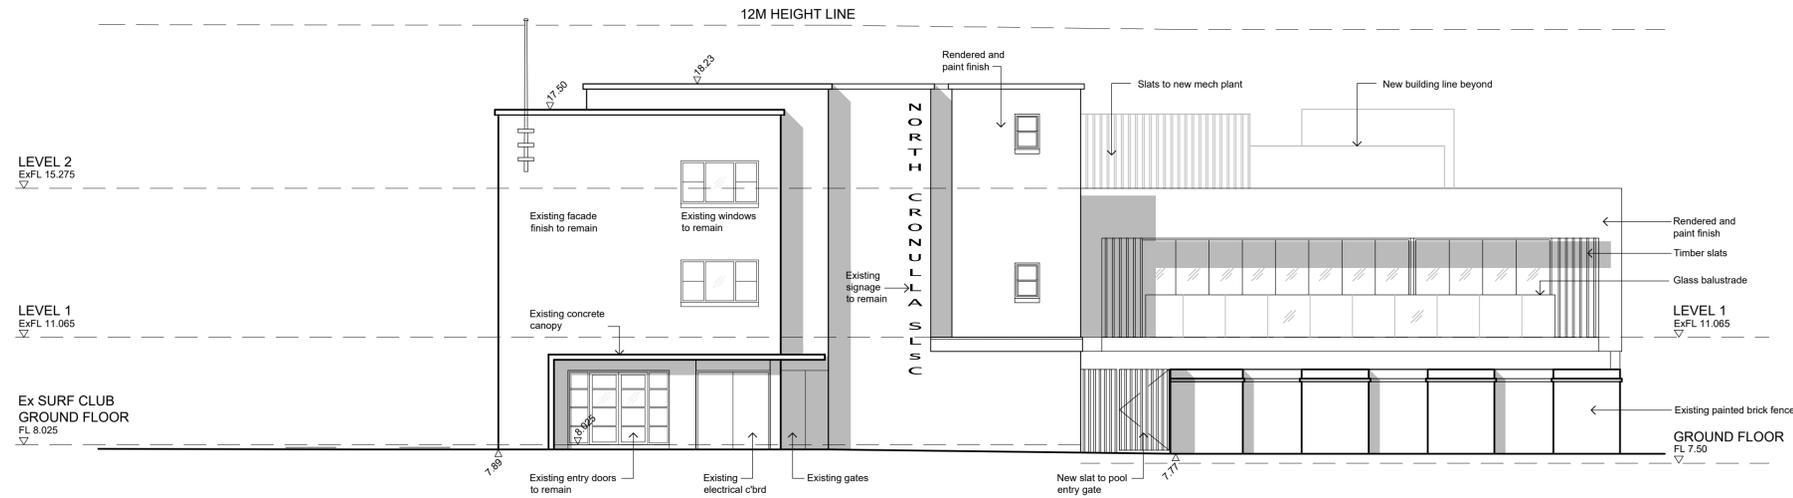


01 NORTH ELEVATION
SCALE 1:100 @A1

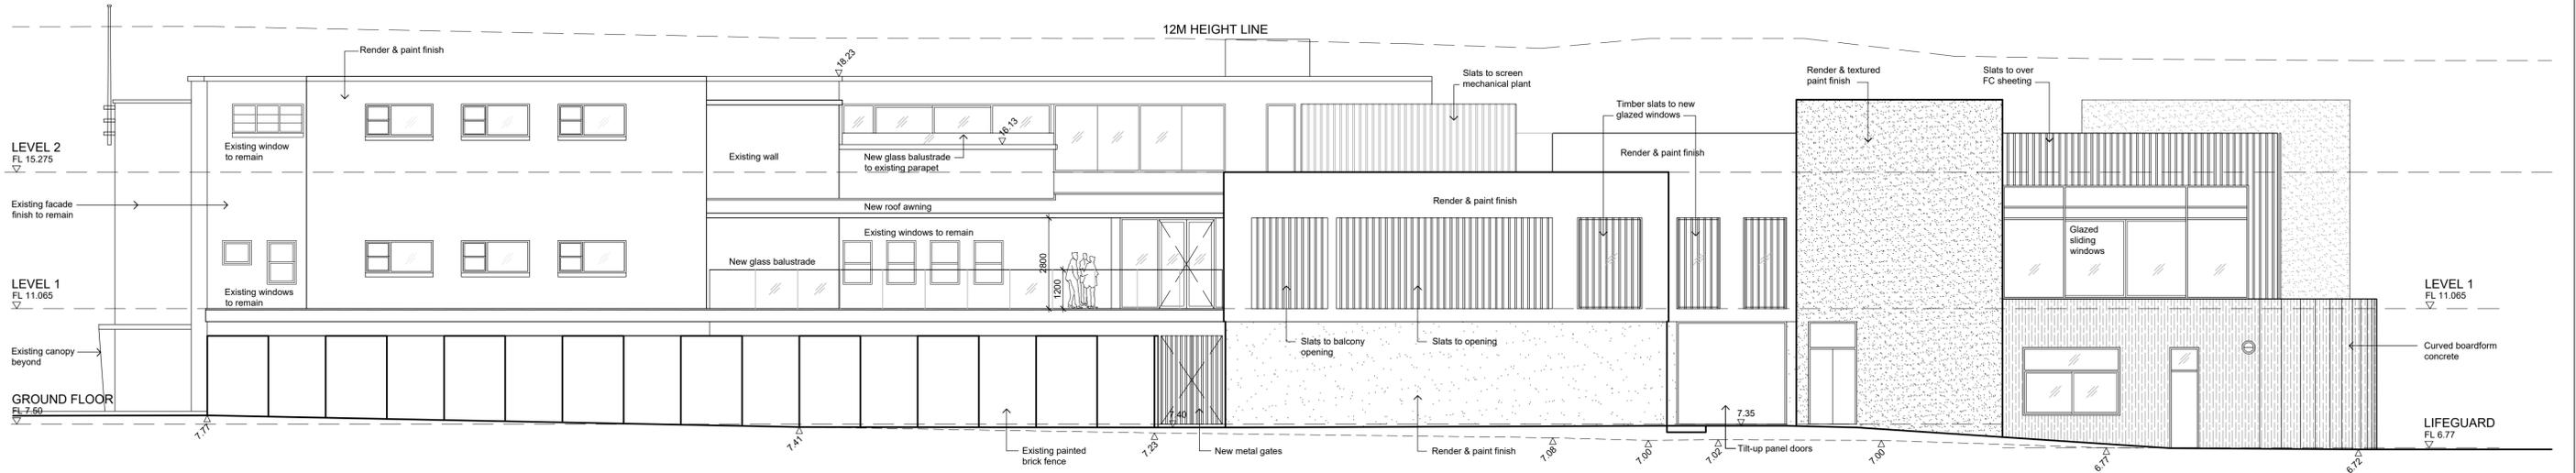


02 WEST ELEVATION
SCALE 1:100 @A1

ELEVATIONS
DATE: 26.08.19 PRELIM
NORTH CRONULLA SLSC
Bergstrom Architects

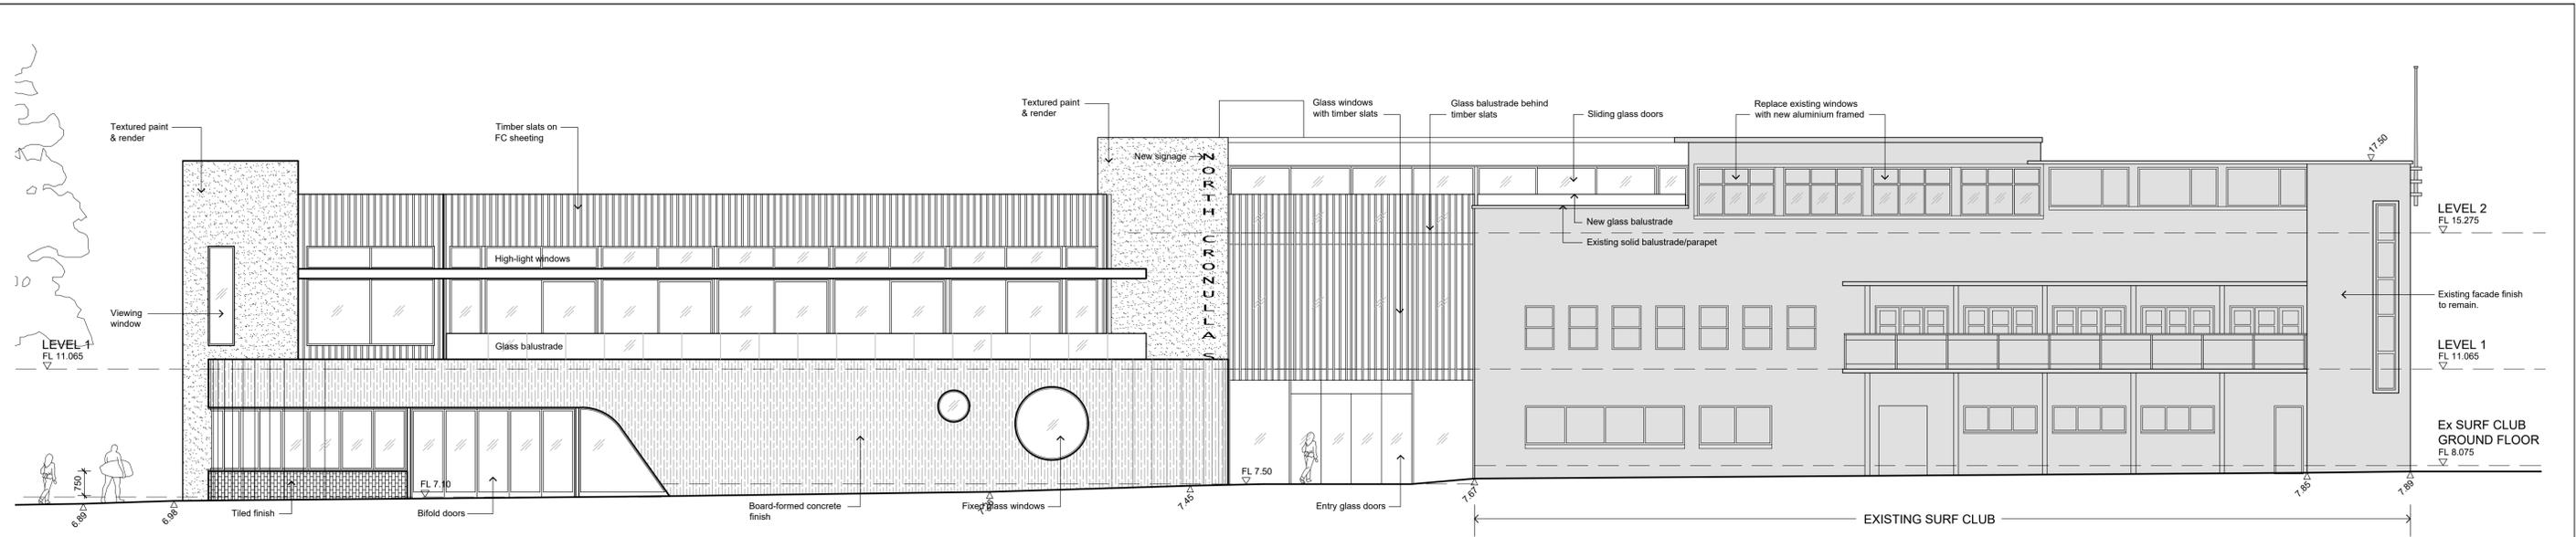

01 EAST ELEVATION
SCALE 1:100 @A1

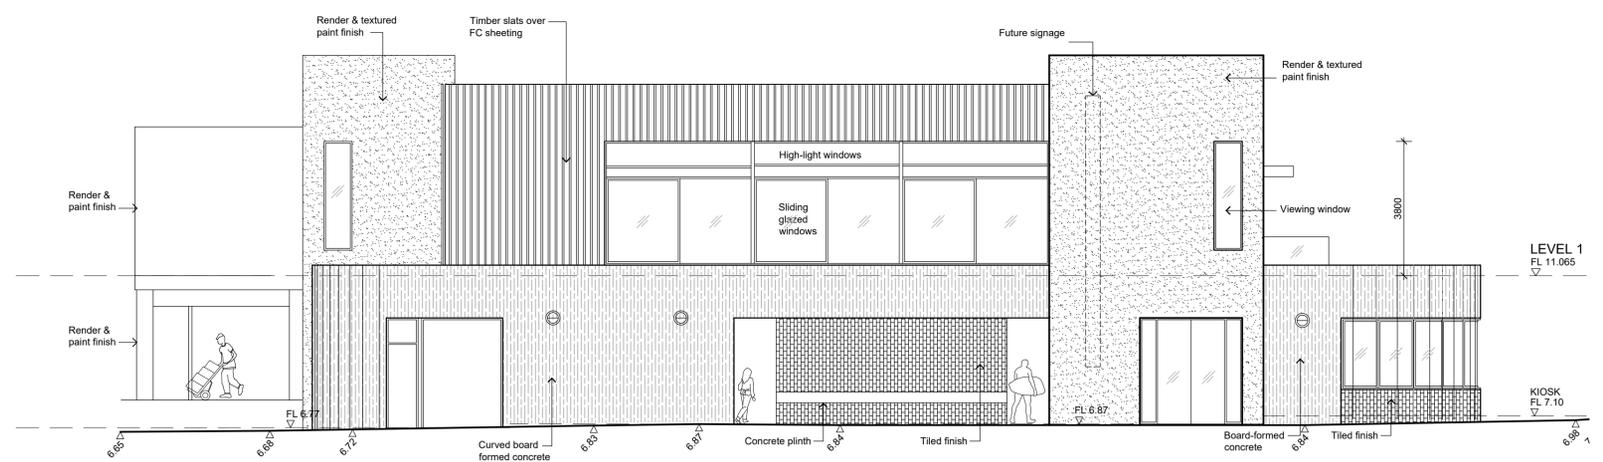

02 SOUTH ELEVATION
SCALE 1:100 @A1

ELEVATIONS
DATE: 26.08.19 PRELIM
NORTH CRONULLA SLSC
Bergstrom Architects