

This document should not be relied on or used in circumstances other than those for which it was originally prepared and for which BERGSTROM ARCHITECTS was commissioned. BERGSTROM ARCHITECTS accepts no responsibility for this document to any other party other than the person by whom it was commissioned.

PROJECT



NORTH CRONULLA
SURF LIFE CLUB
Founded 1925

DRAWING
GROUND FLOOR PLAN
 SCALE
 1:100@A1
 REV
 A


DWG NO
 MP-100
 DATE
 01.10.19

DA APPROVED FLOOR PLAN

ARCHITECT



Bergstrom ARCHITECTS
 BERGSTROM ARCHITECTS PTY. LTD. (ABN 75 095 092 989)
 Ph. 02.8920.1499 Fax. 02.8920.1599

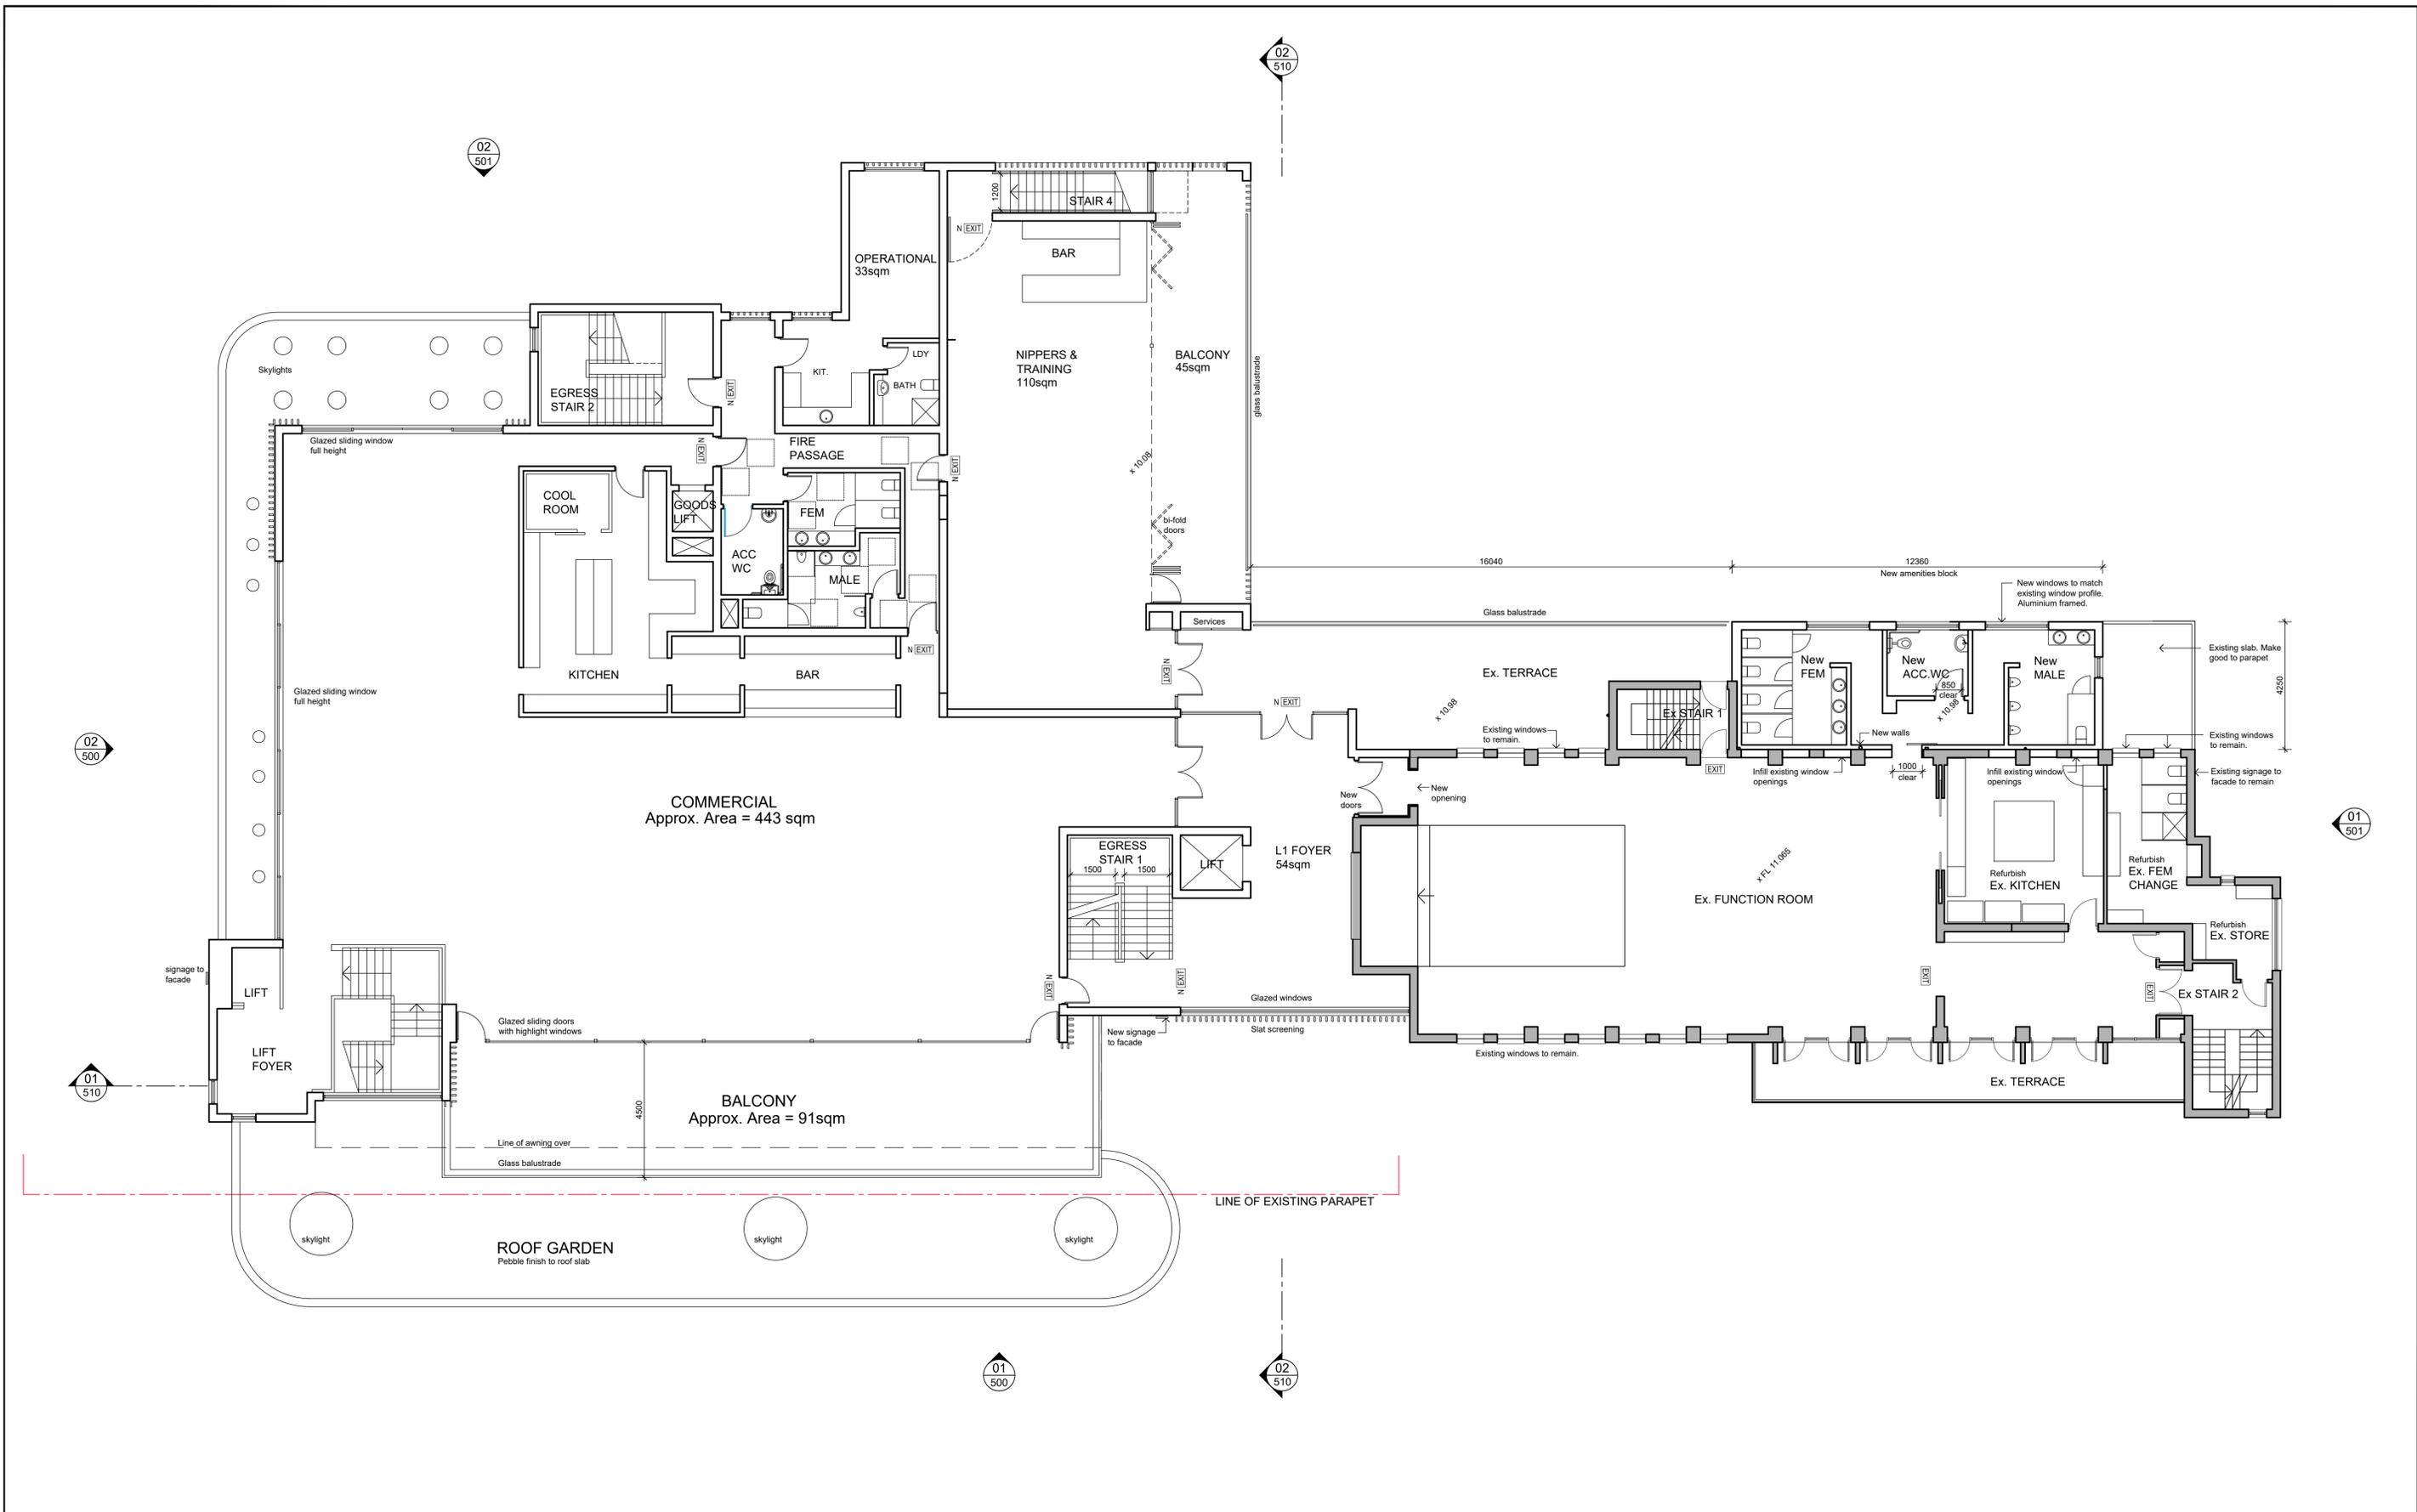

This document should not be relied on or used in circumstances other than those for which it was originally prepared and for which BERGSTROM ARCHITECTS was commissioned. BERGSTROM ARCHITECTS accepts no responsibility for this document to any other party other than the person by whom it was commissioned.




DRAWING
1 FLOOR PLAN
 SCALE
 1:100@A1
 REV
 A

DWG NO
 MP-101
 DATE
 01.10.19

DA APPROVED FLOOR PLAN

ARCHITECT
BergstromARCHITECTS
 BERGSTROM ARCHITECTS PTY. LTD. (ABN 75 095 092 989)
 Ph. 02.8920.1499 Fax. 02.8920.1599

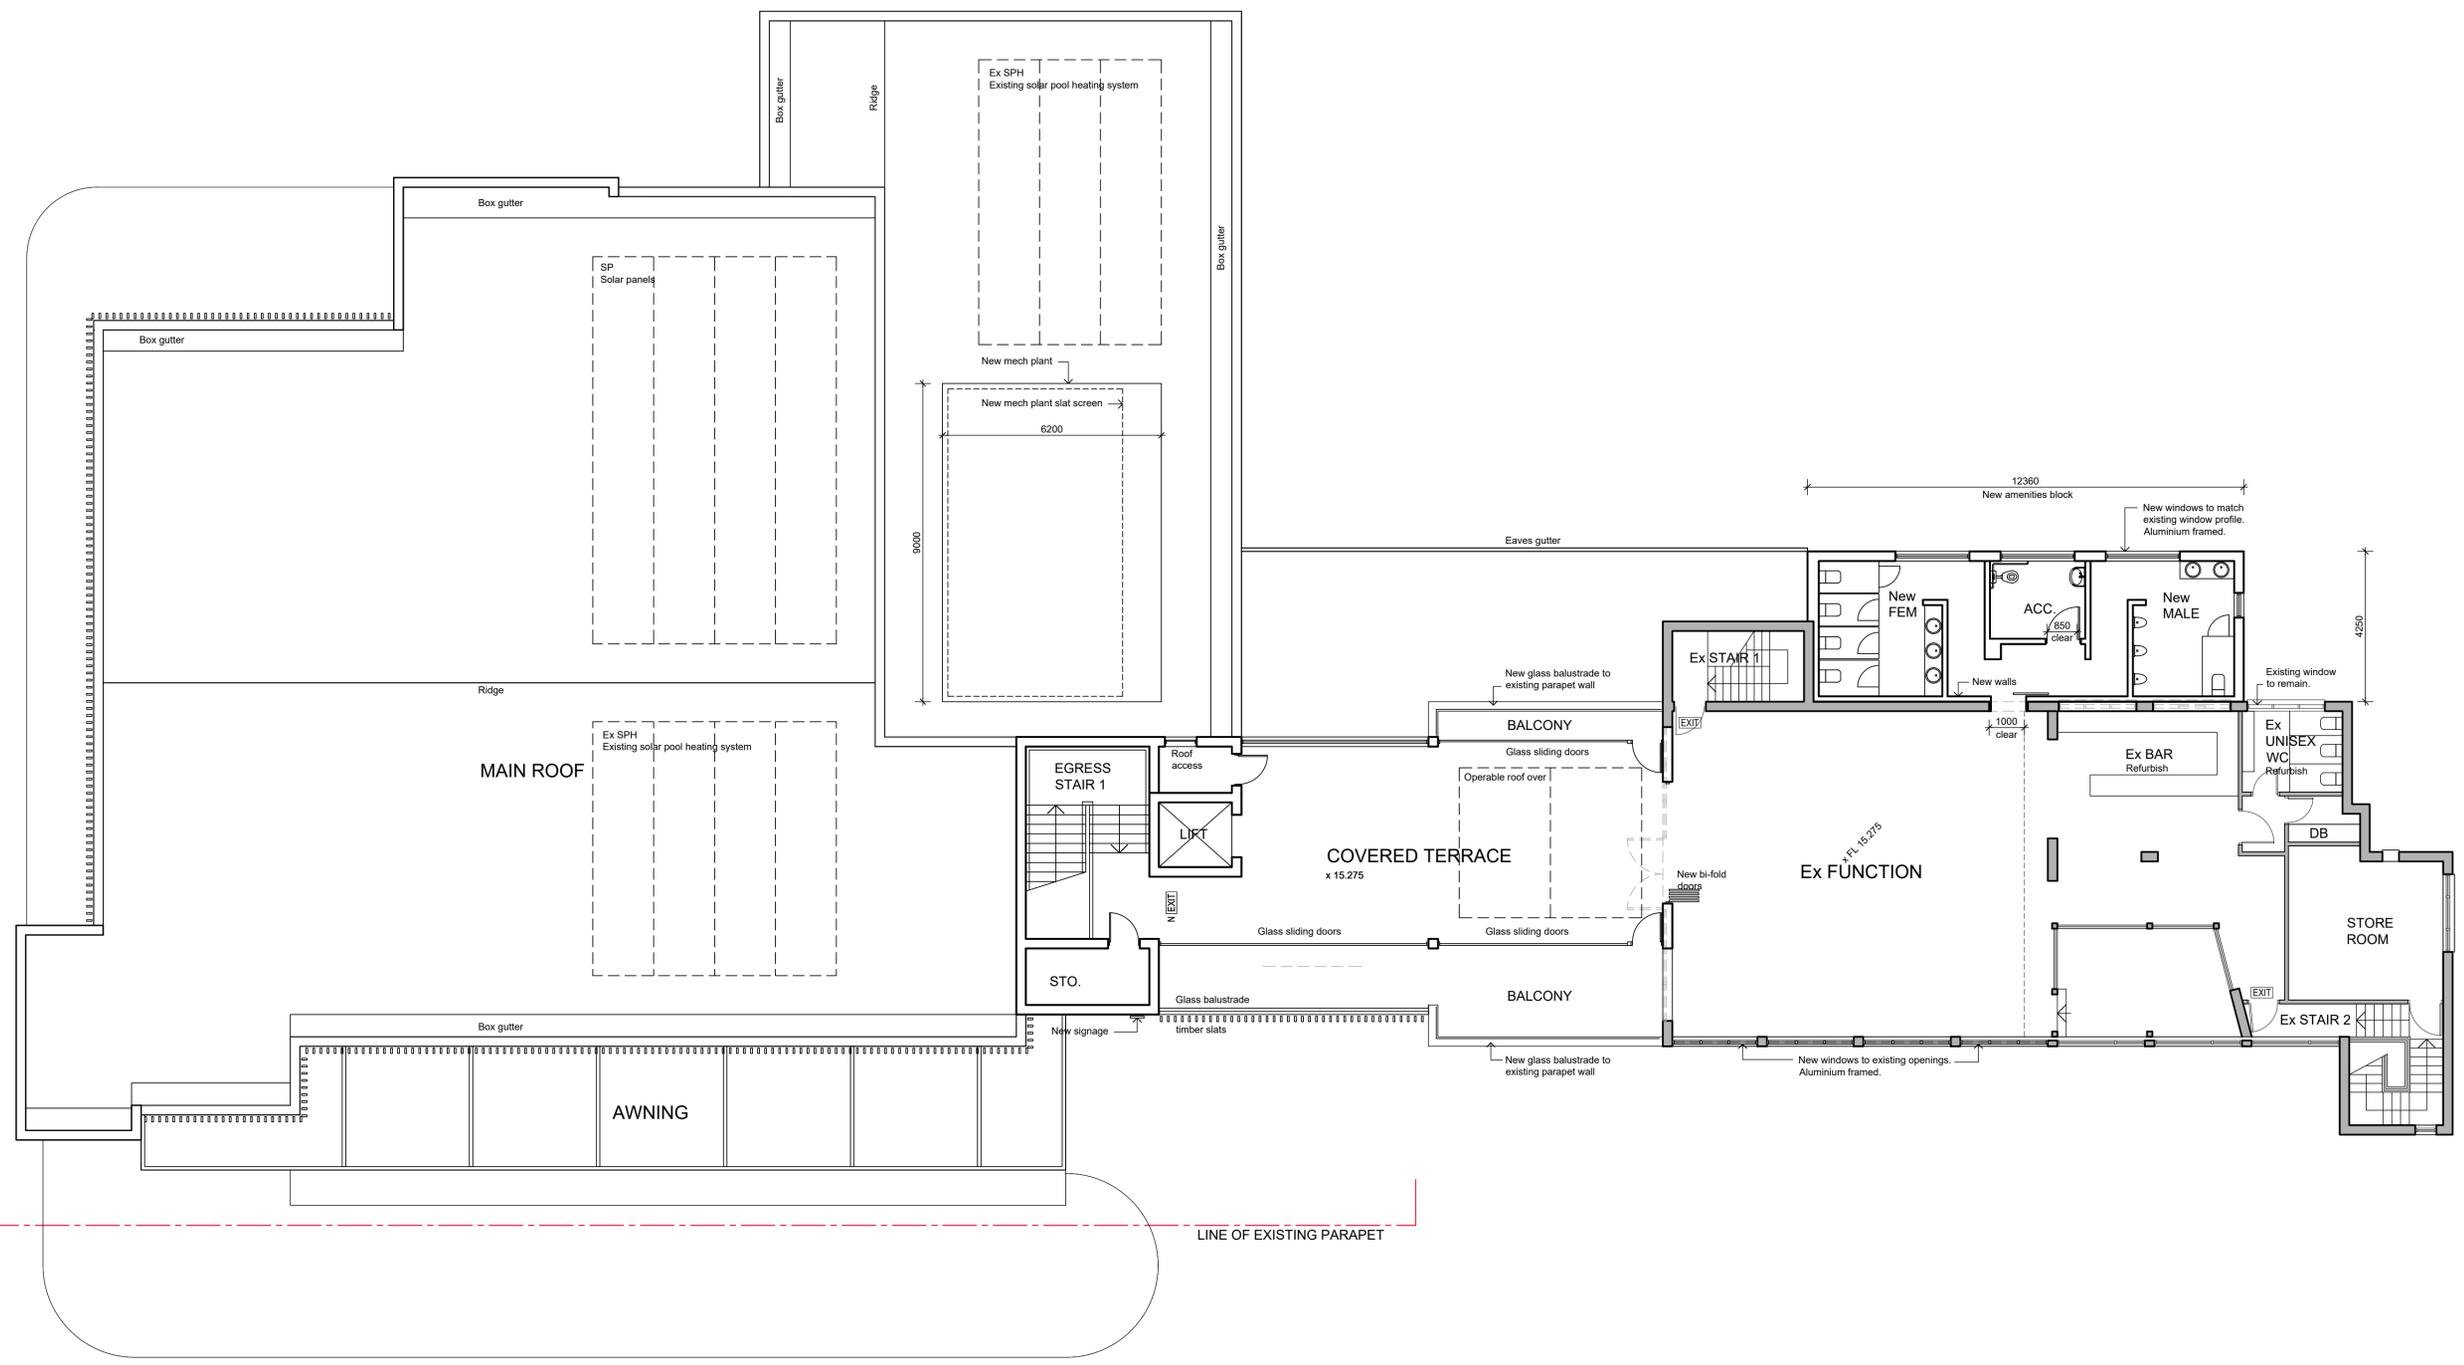

This document should not be relied on or used in circumstances other than those for which it was originally prepared and for which BERGSTROM ARCHITECTS was commissioned. BERGSTROM ARCHITECTS accepts no responsibility for this document to any other party other than the person by whom it was commissioned.

PROJECT



DRAWING
2 FLOOR PLAN

SCALE
1:100@A1

REV
A

DWG NO
MP-102

DATE
01.10.19

DA APPROVED FLOOR PLAN

ARCHITECT

BergstromARCHITECTS

BERGSTROM ARCHITECTS PTY. LTD. (ABN 75 095 092 989)
Ph. 02.8920.1499 Fax. 02.8920.1599




01 EAST ELEVATION
SCALE 1:100 @A1




02 SOUTH ELEVATION
SCALE 1:100 @A1



TIMBER LOOK BATTENS

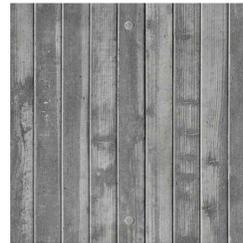

CONCRETE FINISH

 

WHITE PAINT FINISH



EXISTING PAINT FINISH



AWNING / CANOPY PAINT FINISH



TILE FINISH

This document should not be relied on or used in circumstances other than those for which it was originally prepared and for which BERGSTROM ARCHITECTS was commissioned. BERGSTROM ARCHITECTS accepts no responsibility for this document to any other party other than the person by whom it was commissioned.

PROJECT



DRAWING
FINISHES ELEVATION
SCALE
1:100@A1
REV
A
DWG NO
MP-520
DATE
01.10.19

DA APPROVED ELEVATIONS

ARCHITECT

BergstromARCHITECTS

BERGSTROM ARCHITECTS PTY. LTD. (ABN 75 095 092 989)
Ph. 02.8920.1499 Fax. 02.8920.1599




01 NORTH ELEVATION
SCALE 1:100 @A1




02 WEST ELEVATION
SCALE 1:100 @A1



TIMBER LOOK BATTENS

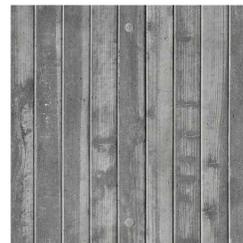

CONCRETE FINISH

 

WHITE PAINT FINISH



EXISTING PAINT FINISH



AWNING / CANOPY PAINT FINISH



TILE FINISH

This document should not be relied on or used in circumstances other than those for which it was originally prepared and for which BERGSTROM ARCHITECTS was commissioned. BERGSTROM ARCHITECTS accepts no responsibility for this document to any other party other than the person by whom it was commissioned.

PROJECT



DRAWING

FINISHES ELEVATION

SCALE
1:100@A1

DWG NO
MP-522

REV
A

DATE
01.10.19

DA APPROVED ELEVATIONS

ARCHITECT

BergstromARCHITECTS

BERGSTROM ARCHITECTS PTY. LTD. (ABN 75 095 092 989)
Ph. 02.8920.1499 Fax. 02.8920.1599