


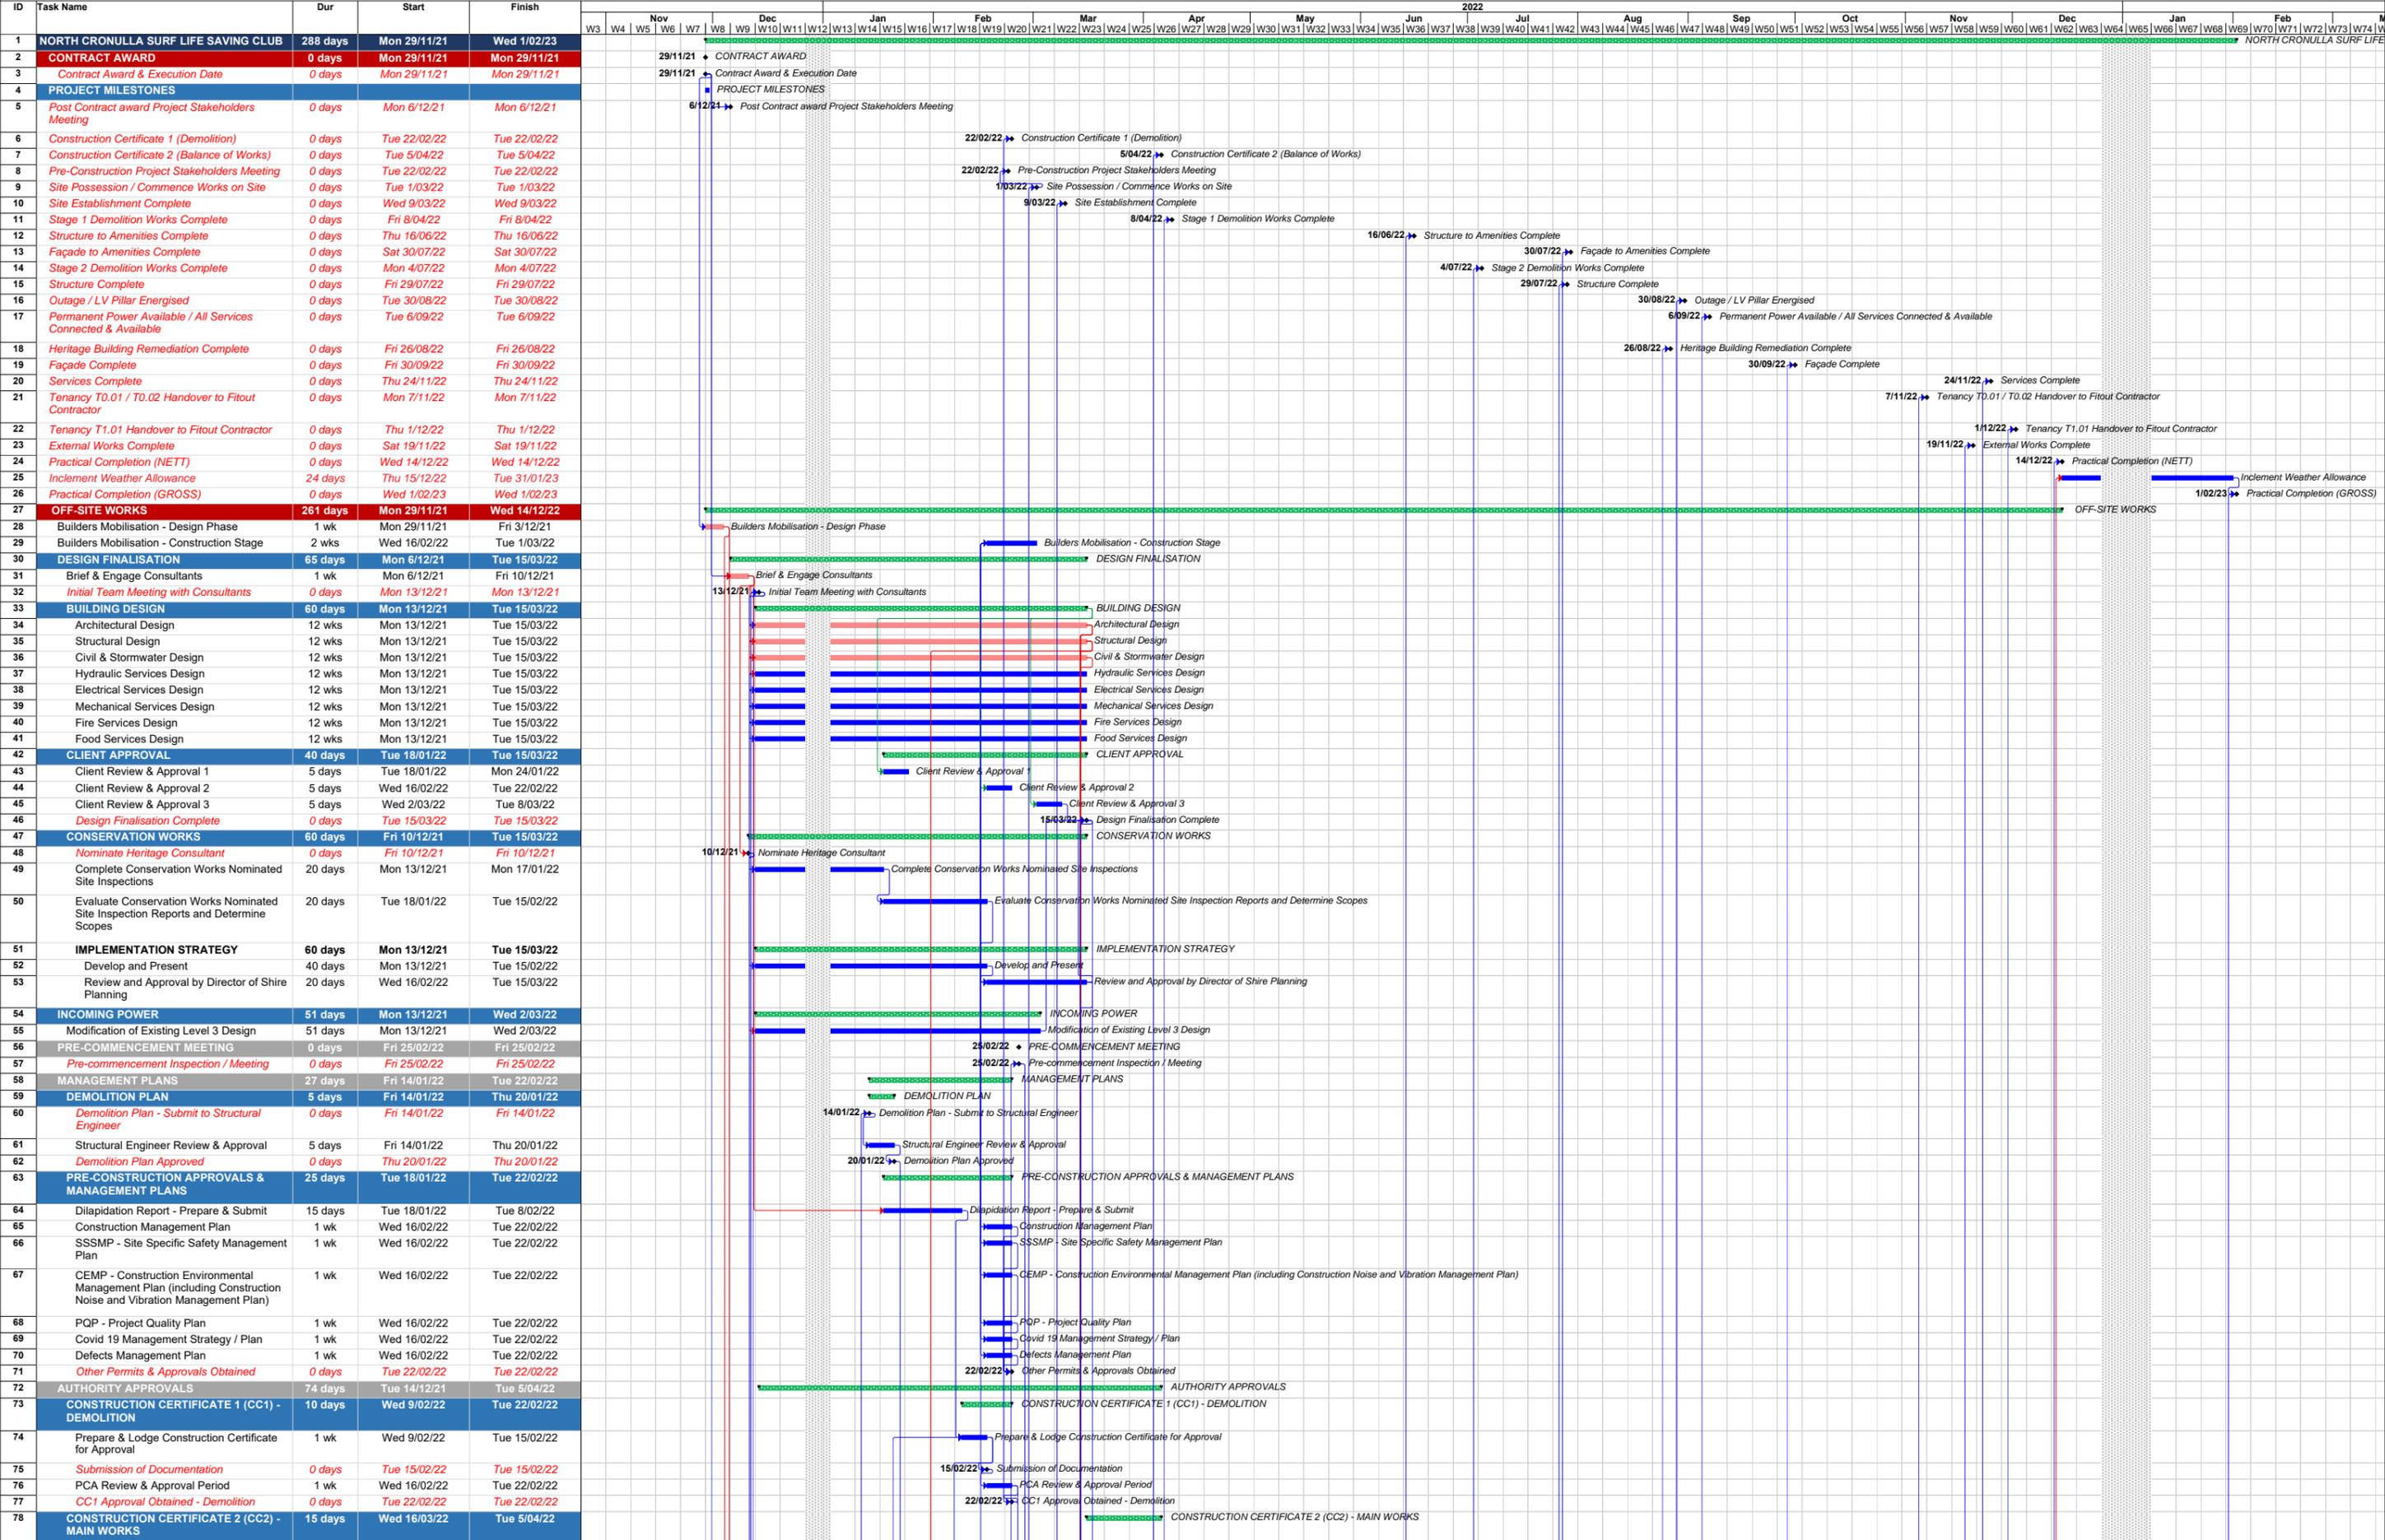


**ALTERATIONS AND ADDITIONS TO NORTH CRONULLA SURF LIFE SAVING CLUB  
62 PRINCE STREET, CRONULLA NSW 2230  
DESIGN & CONSTRUCT - CONSTRUCTION PROGRAM ISSUED 29 NOVEMBER 2021**






**ALTERATIONS AND ADDITIONS TO NORTH CRONULLA SURF LIFE SAVING CLUB  
62 PRINCE STREET, CRONULLA NSW 2230  
DESIGN & CONSTRUCT - CONSTRUCTION PROGRAM ISSUED 29 NOVEMBER 2021**

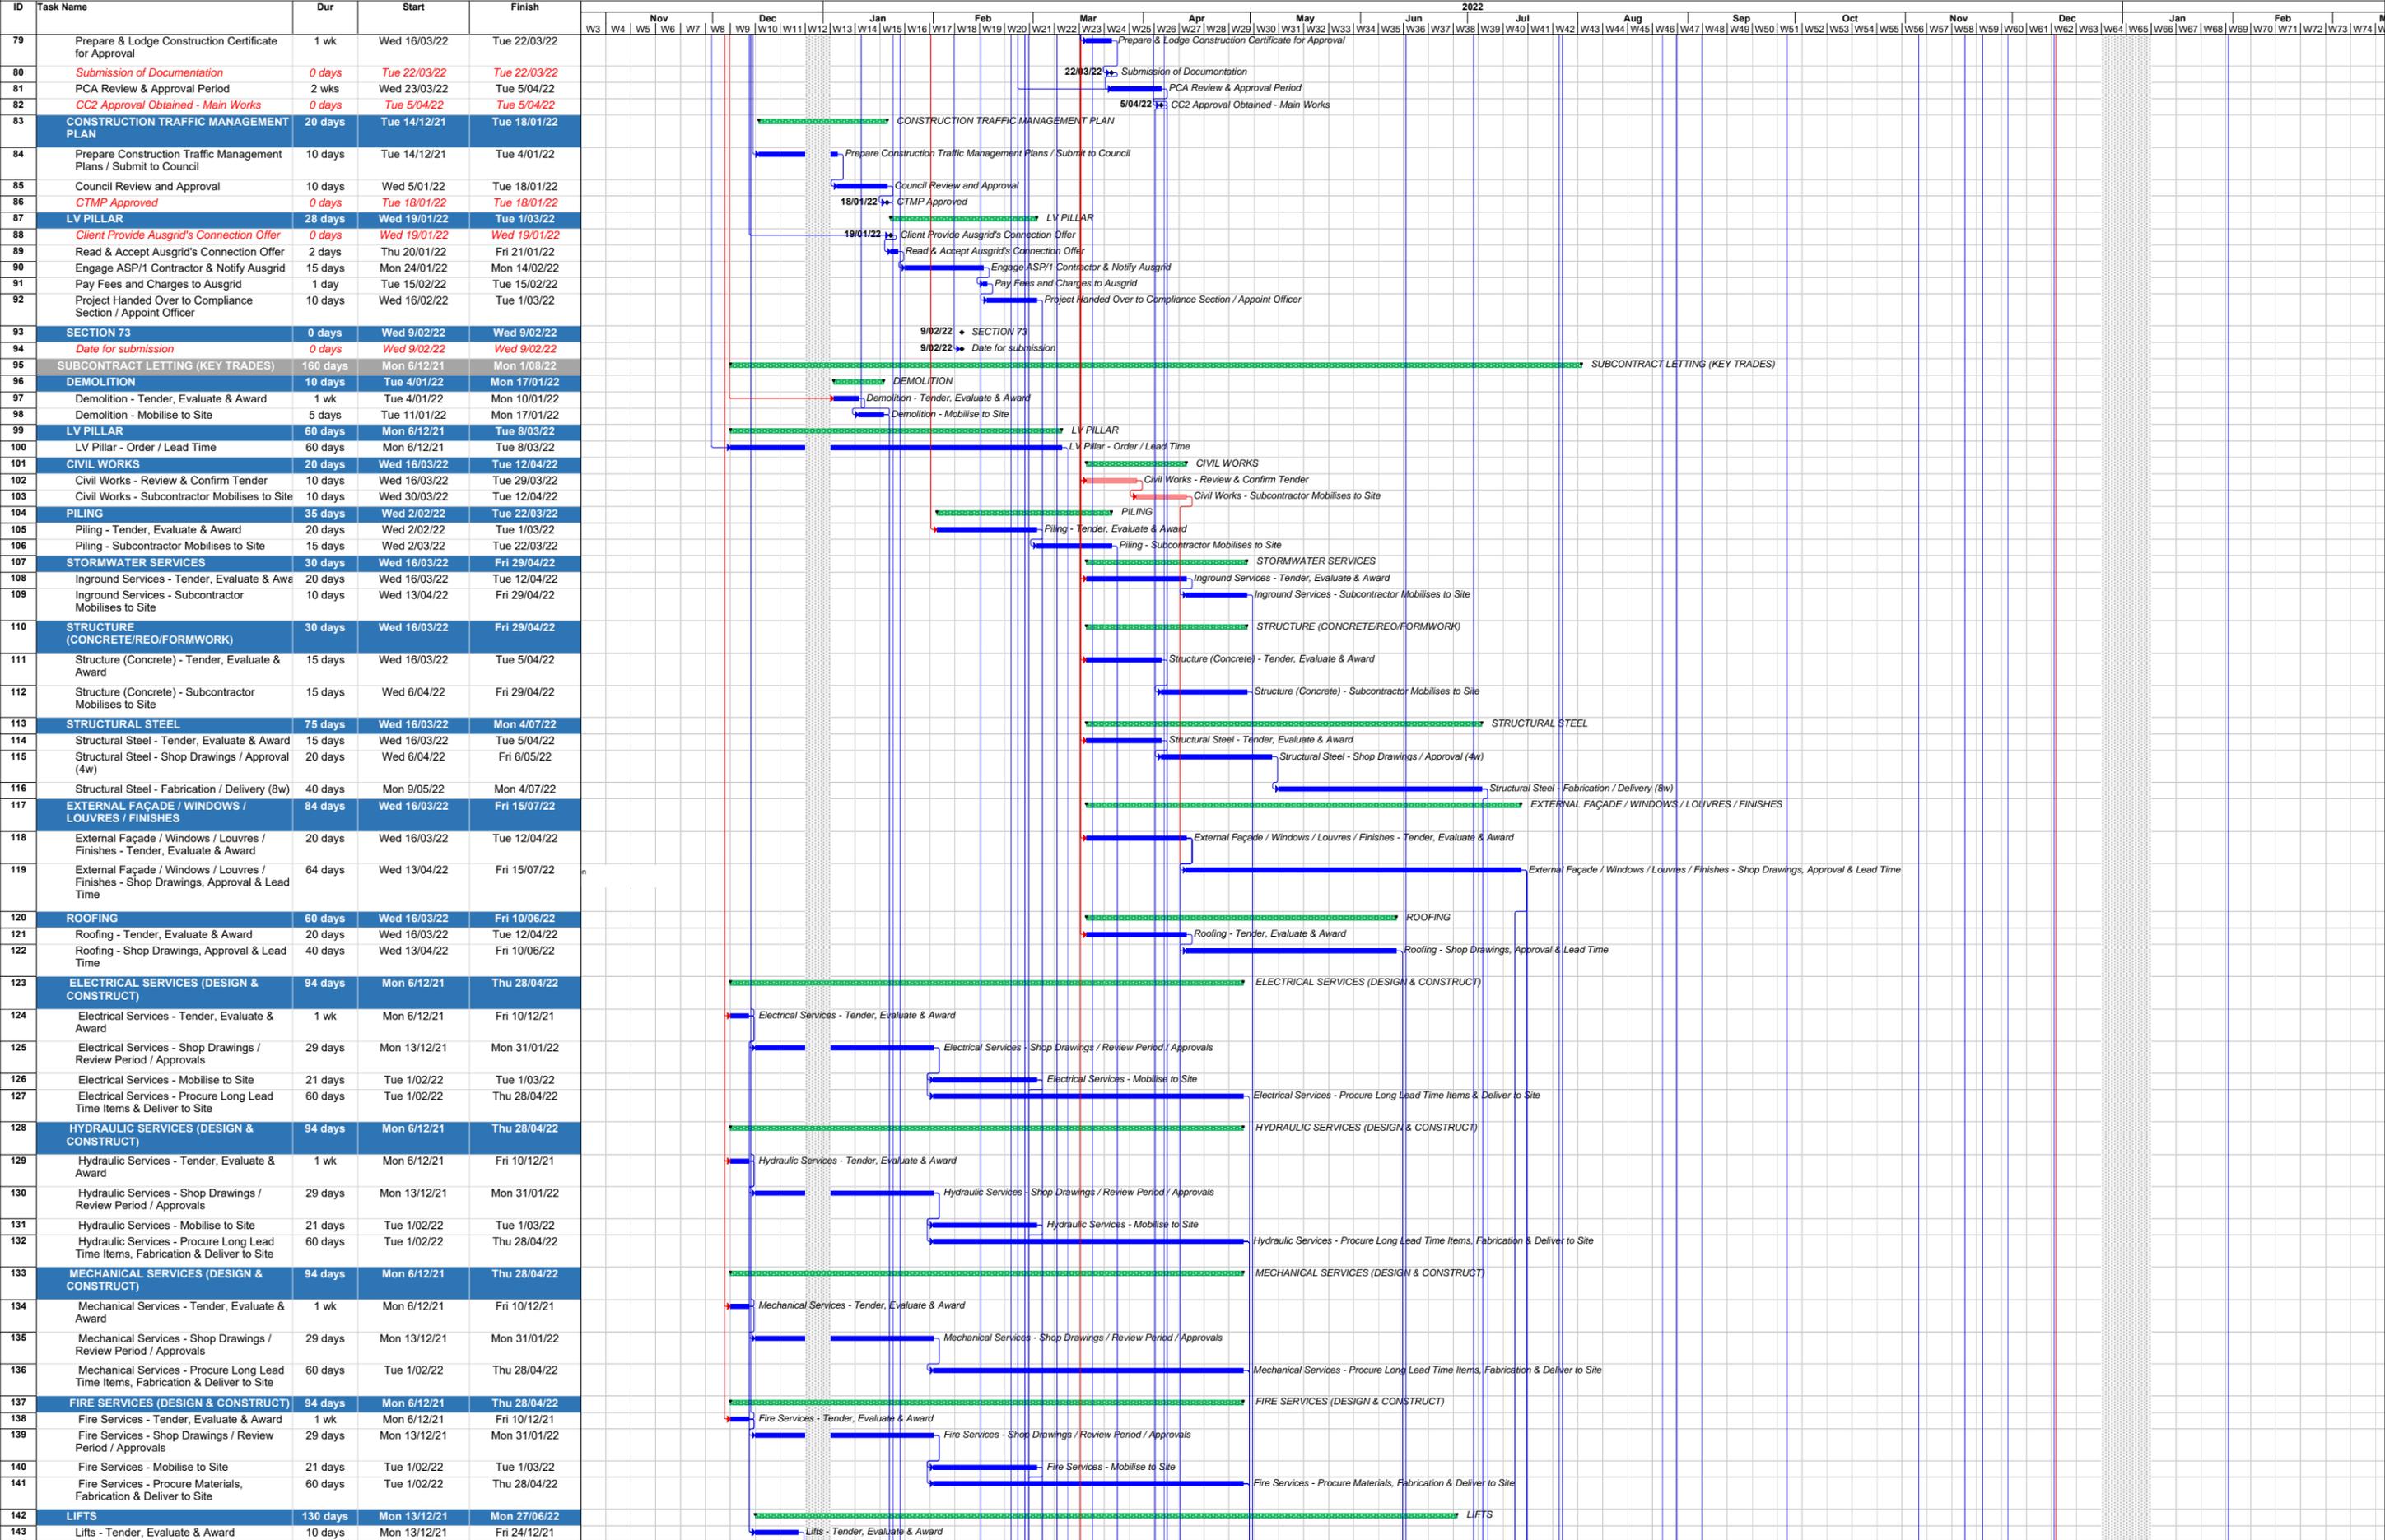




**ALTERATIONS AND ADDITIONS TO NORTH CRONULLA SURF LIFE SAVING CLUB  
62 PRINCE STREET, CRONULLA NSW 2230  
DESIGN & CONSTRUCT - CONSTRUCTION PROGRAM ISSUED 29 NOVEMBER 2021**

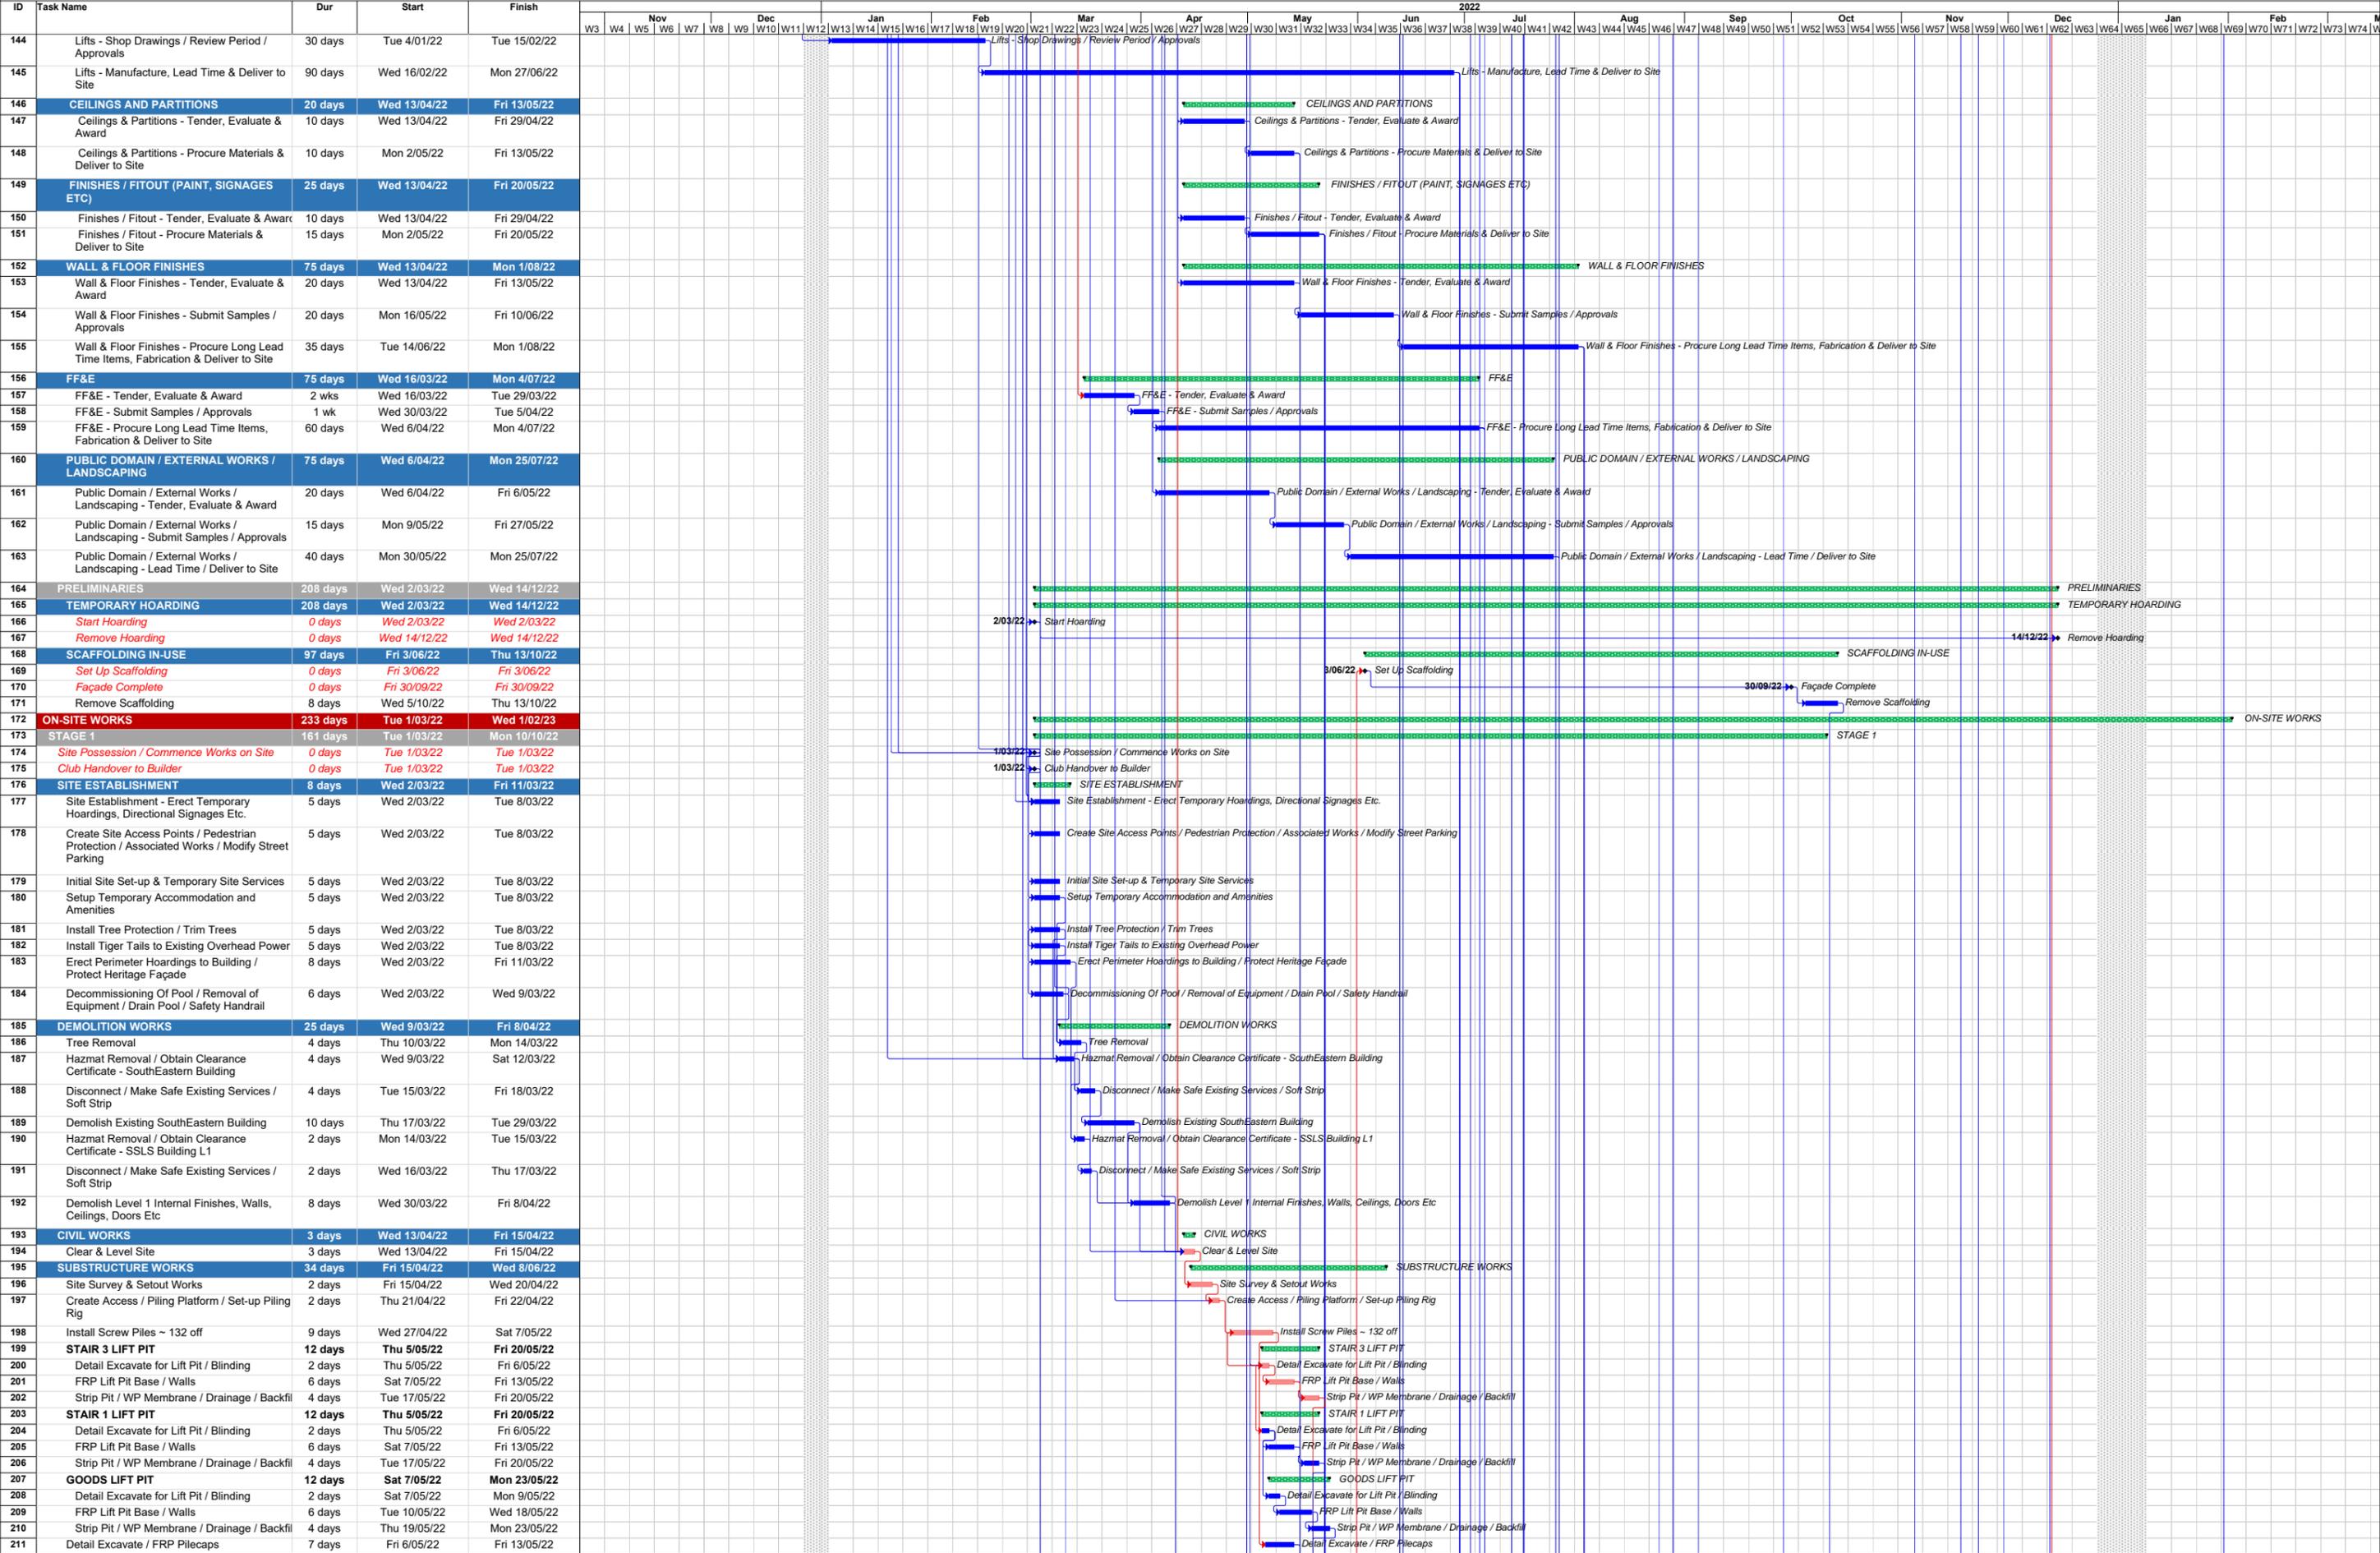



**ALTERATIONS AND ADDITIONS TO NORTH CRONULLA SURF LIFE SAVING CLUB  
62 PRINCE STREET, CRONULLA NSW 2230  
DESIGN & CONSTRUCT - CONSTRUCTION PROGRAM ISSUED 29 NOVEMBER 2021**

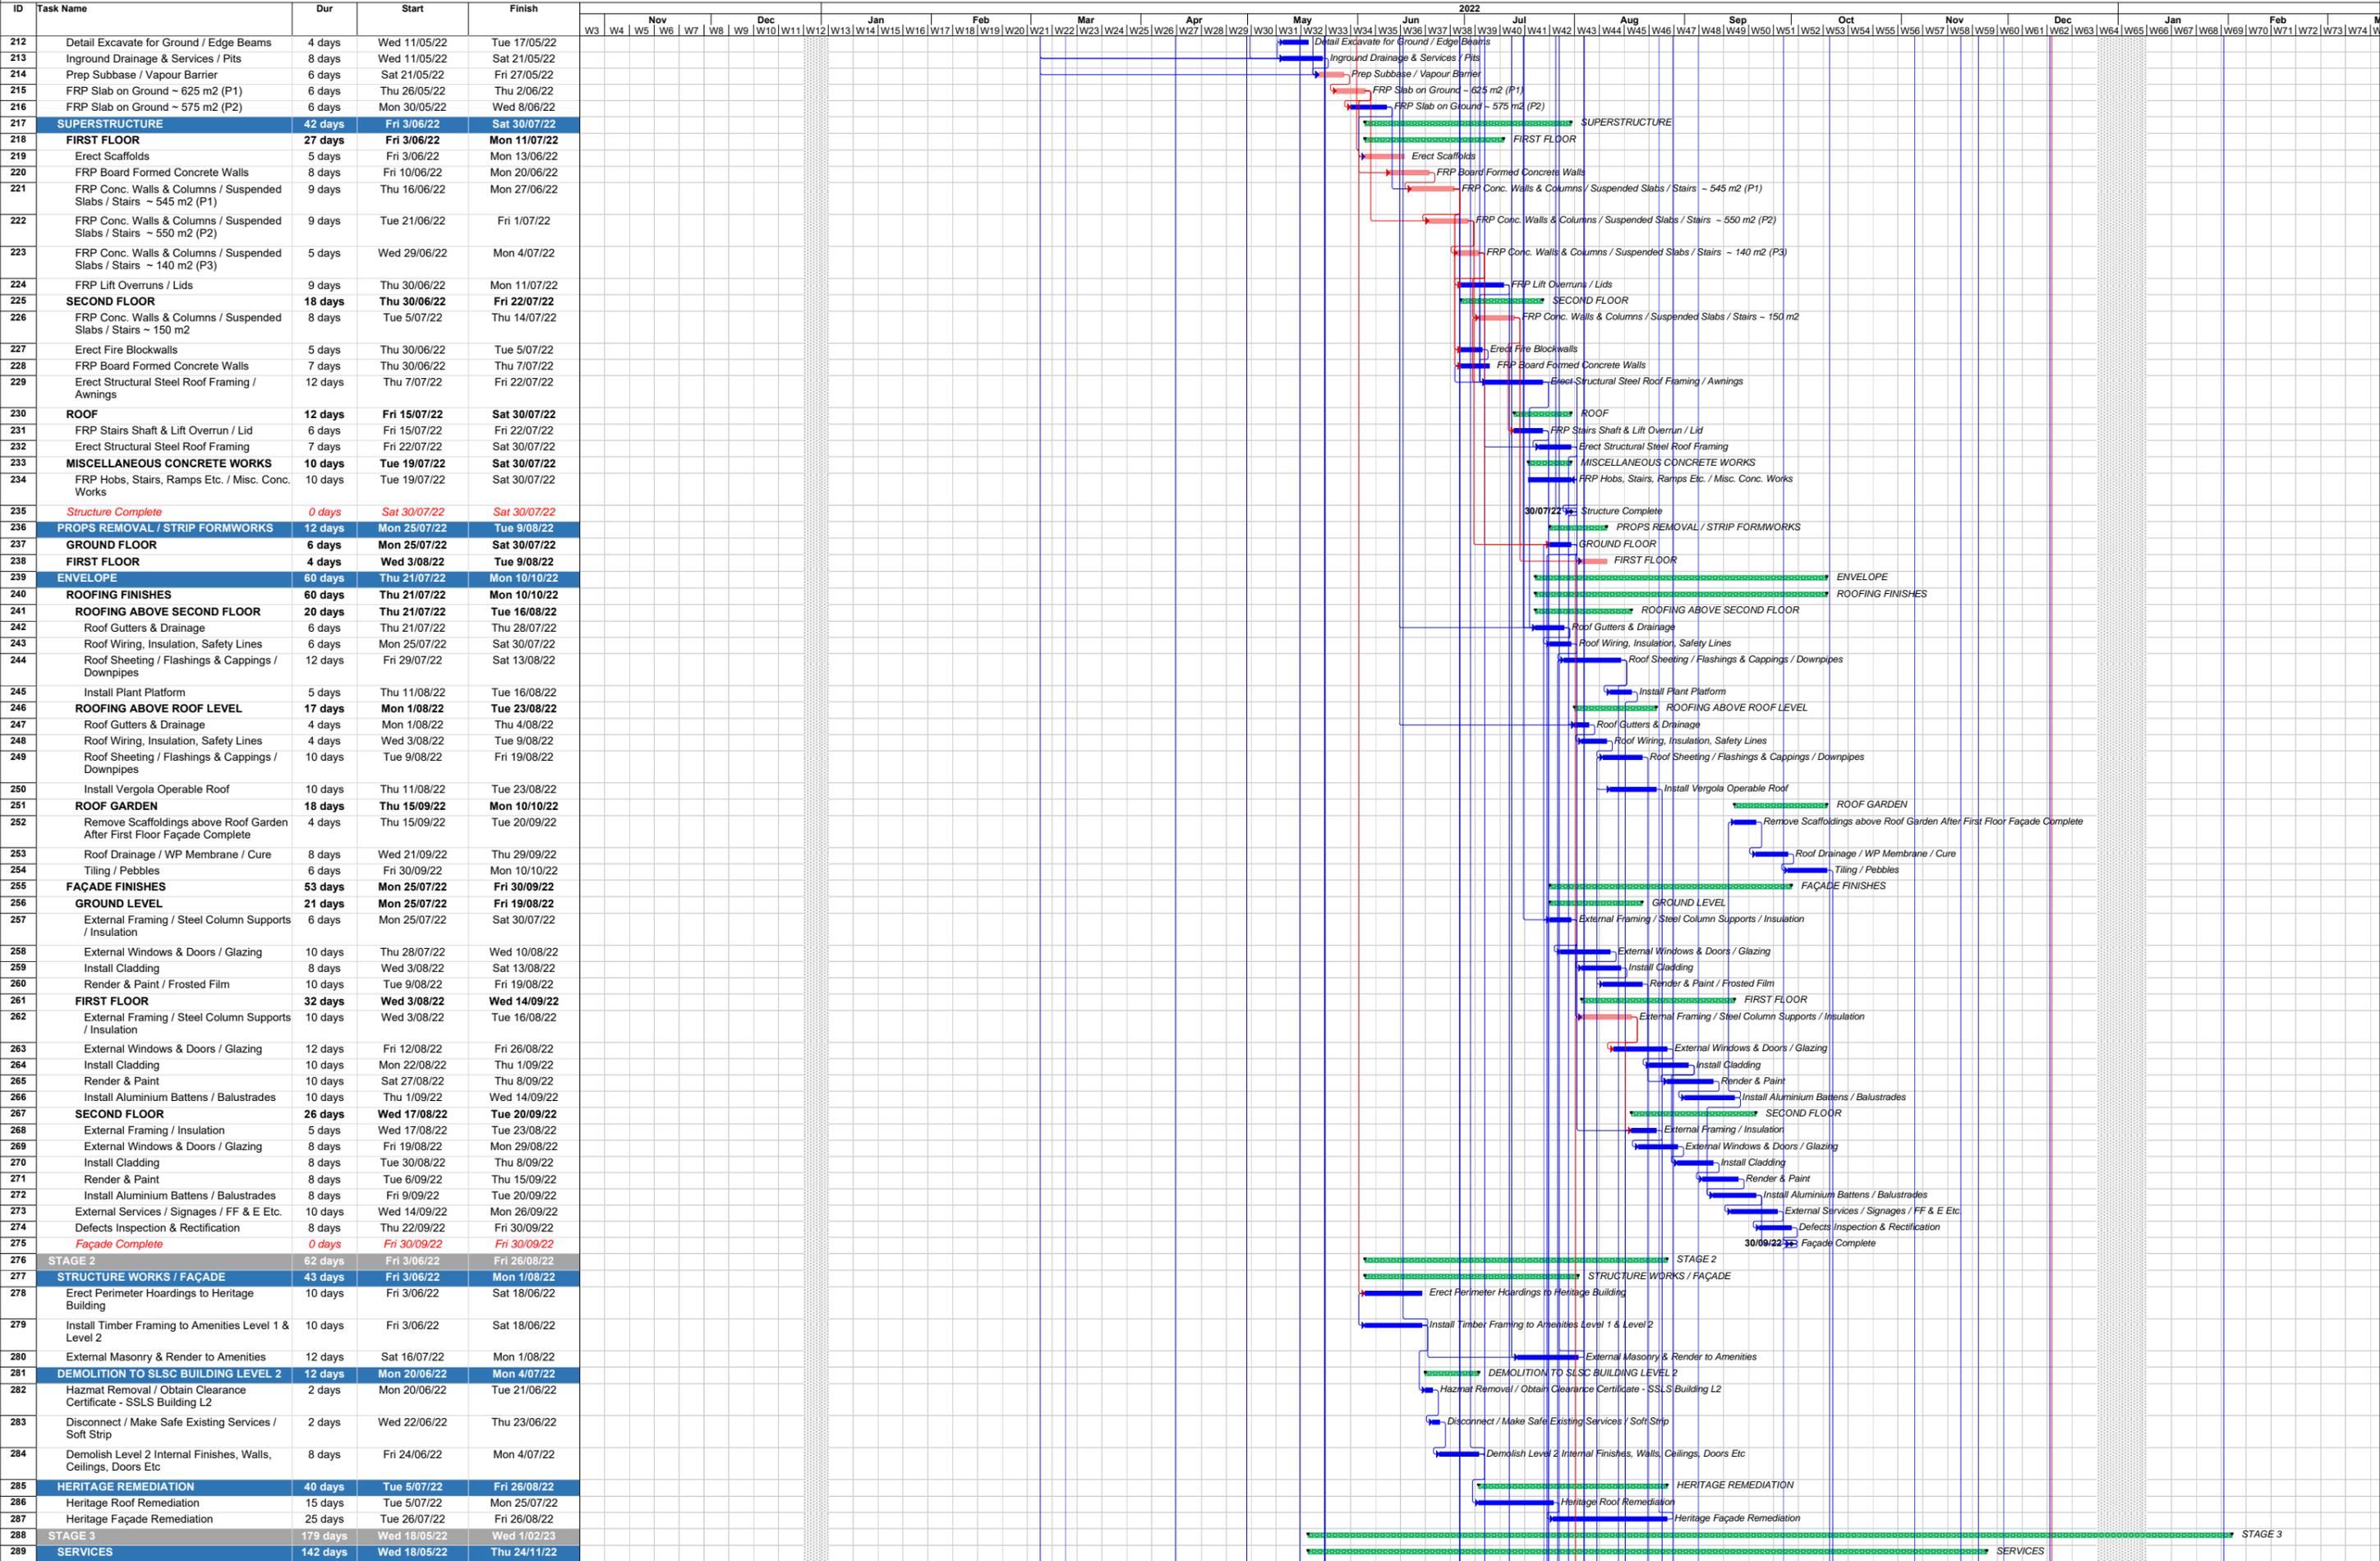



**ALTERATIONS AND ADDITIONS TO NORTH CRONULLA SURF LIFE SAVING CLUB  
62 PRINCE STREET, CRONULLA NSW 2230  
DESIGN & CONSTRUCT - CONSTRUCTION PROGRAM ISSUED 29 NOVEMBER 2021**

