


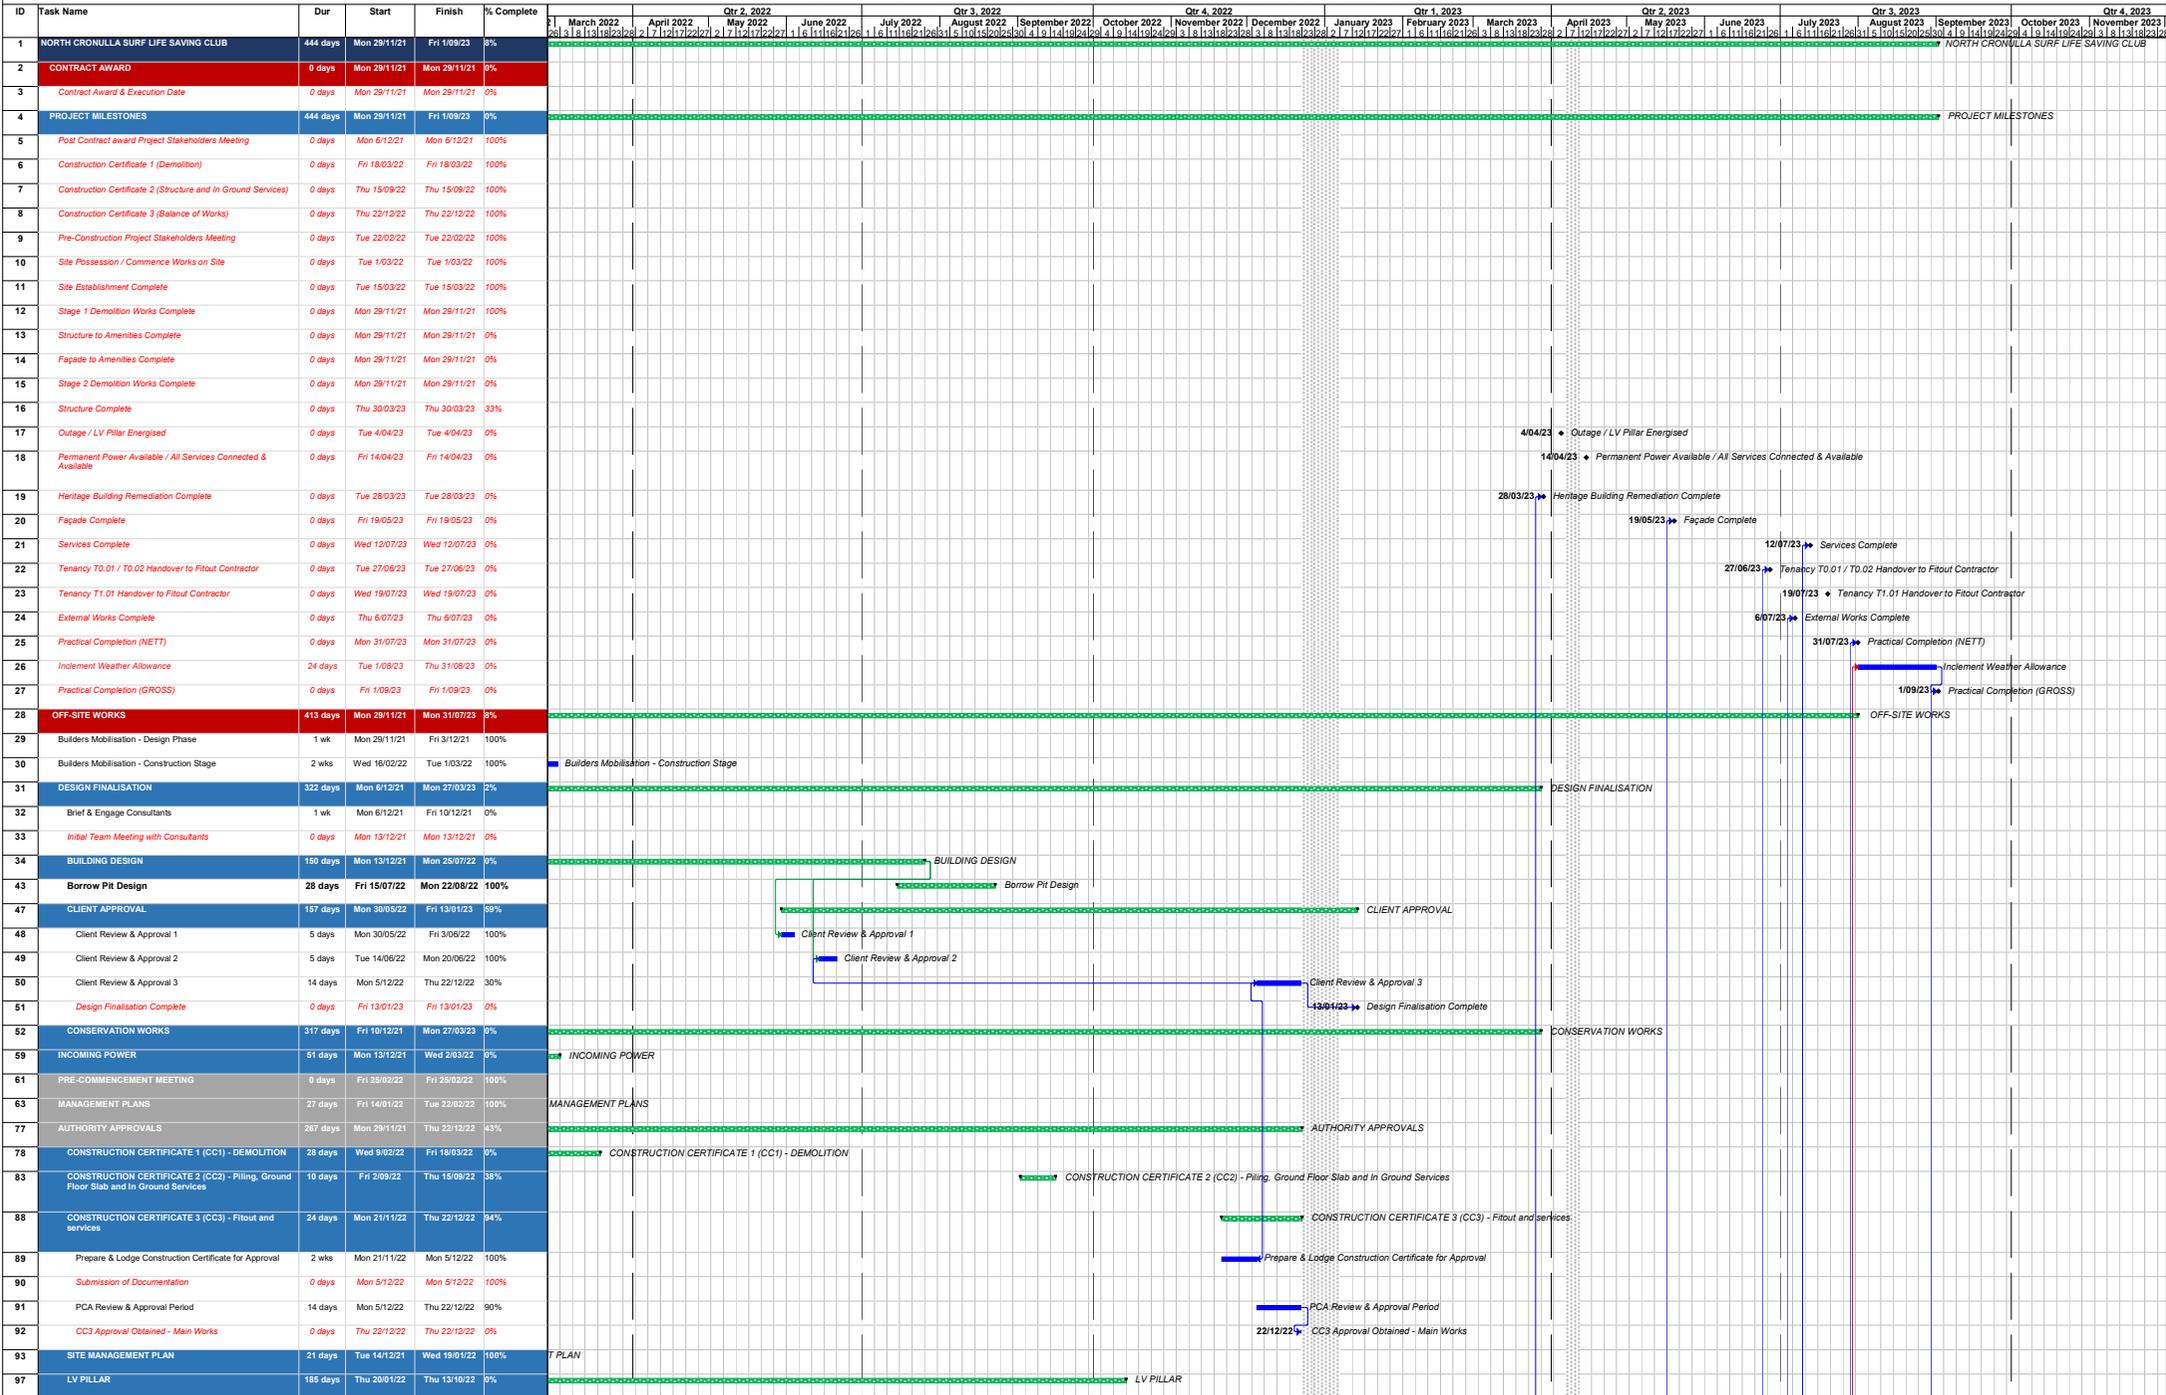


**ALTERATIONS AND ADDITIONS TO NORTH CRONULLA SURF LIFE SAVING CLUB
62 PRINCE STREET, CRONULLA NSW 2230
DESIGN & CONSTRUCT - CONSTRUCTION PROGRAM ISSUED 12 DECEMBER 2022**






**ALTERATIONS AND ADDITIONS TO NORTH CRONULLA SURF LIFE SAVING CLUB
62 PRINCE STREET, CRONULLA NSW 2230
DESIGN & CONSTRUCT - CONSTRUCTION PROGRAM ISSUED 12 DECEMBER 2022**

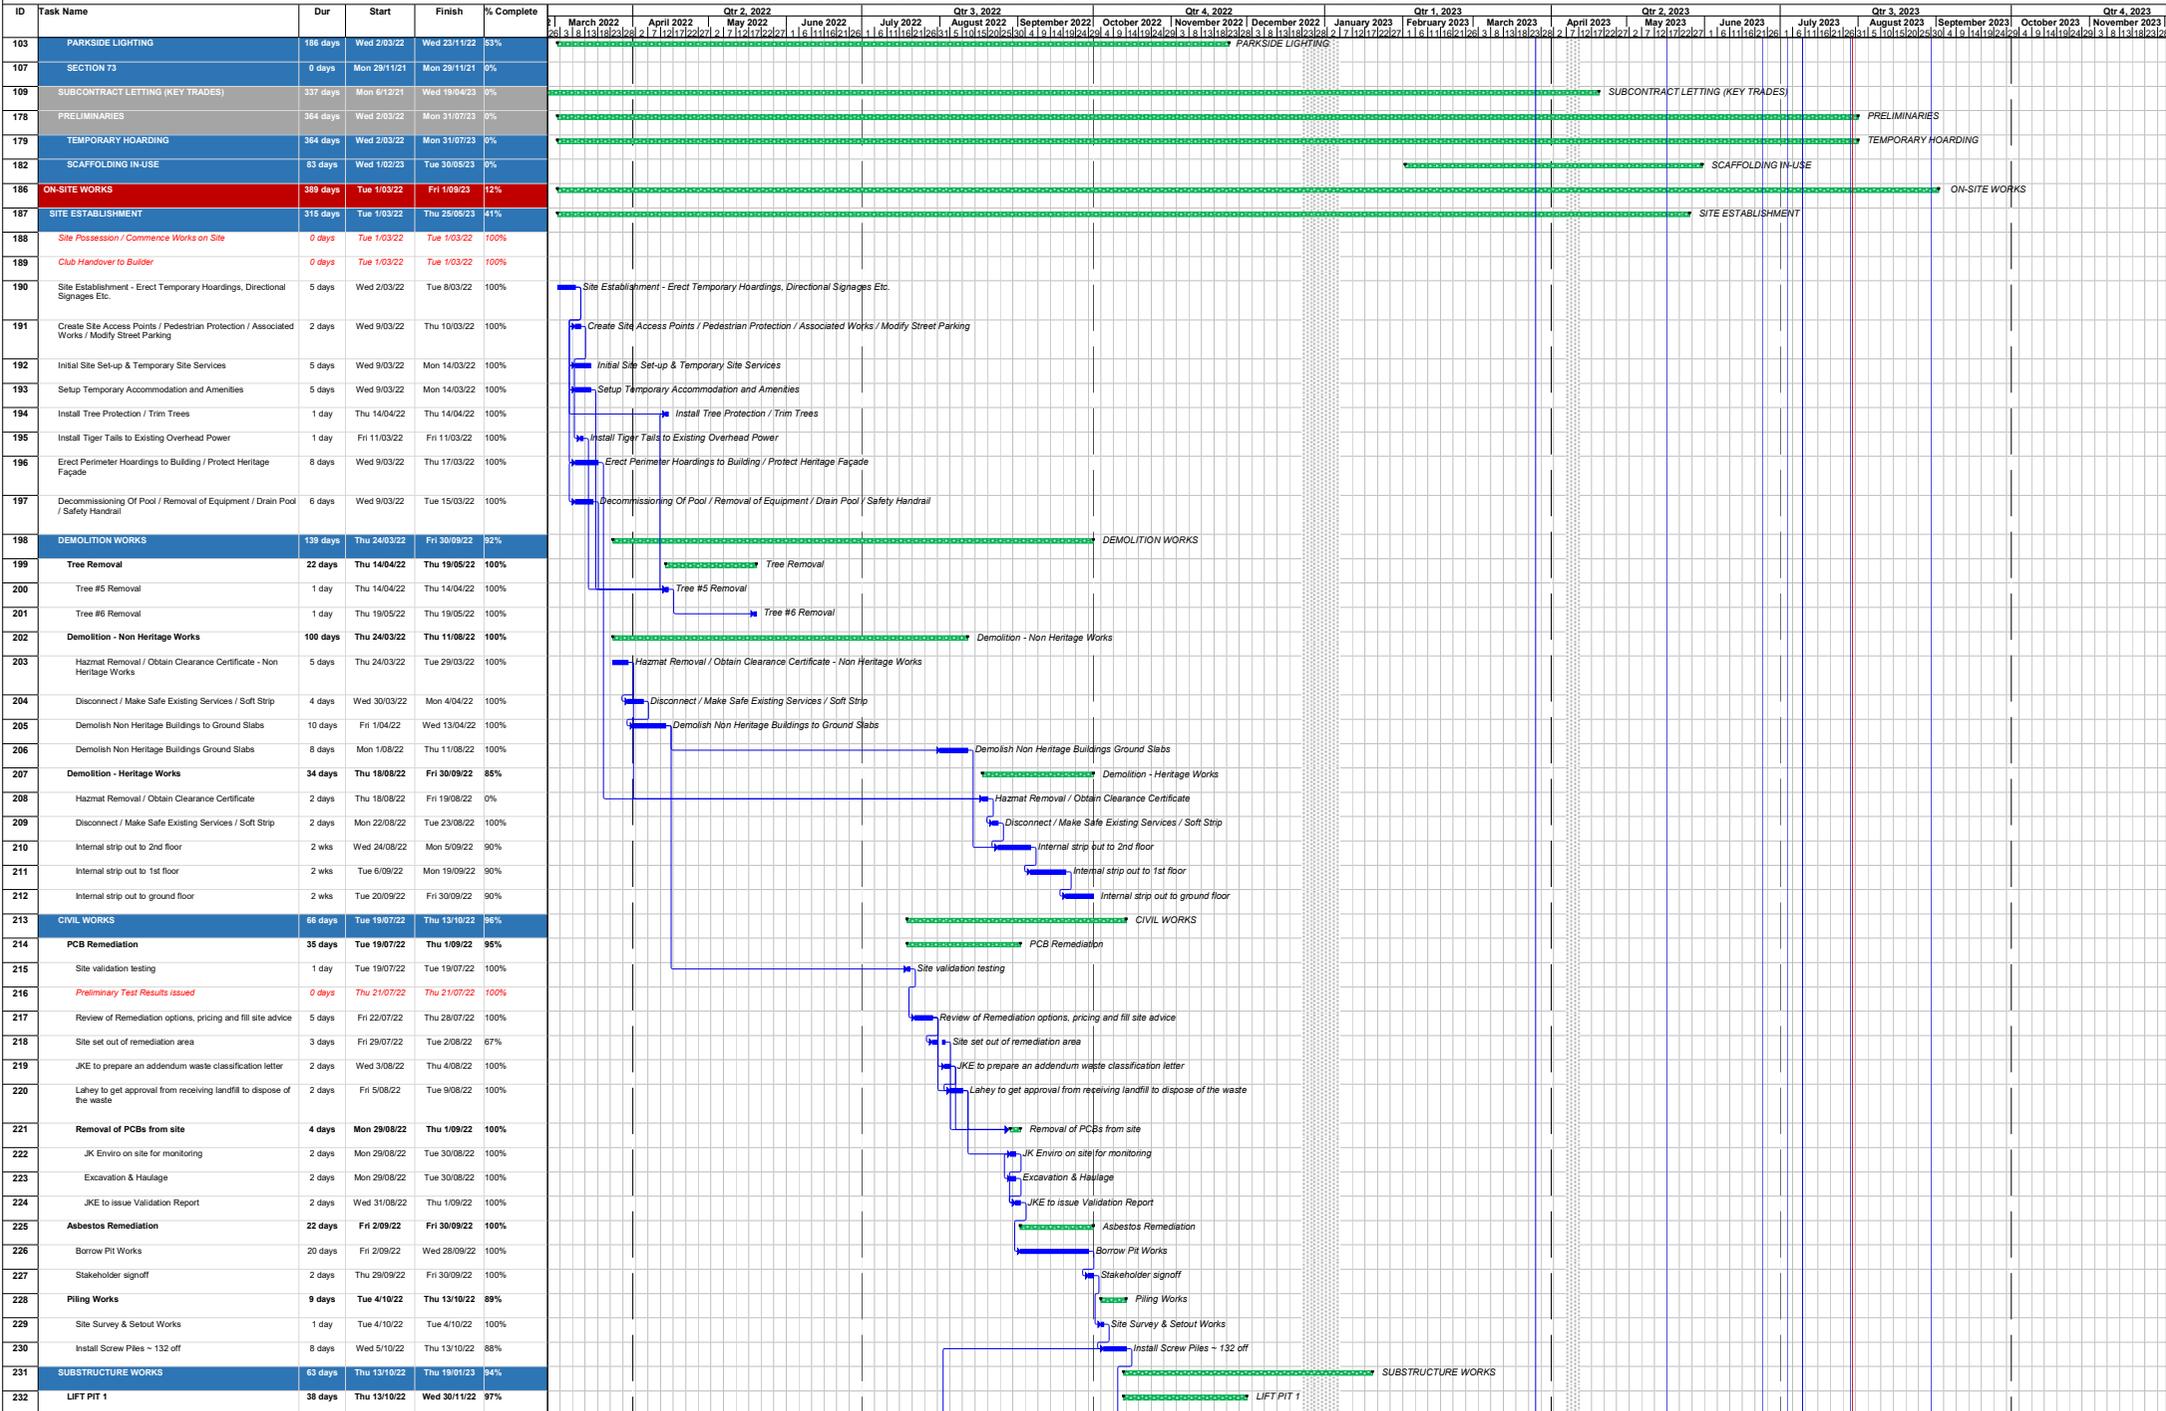




**ALTERATIONS AND ADDITIONS TO NORTH CRONULLA SURF LIFE SAVING CLUB
62 PRINCE STREET, CRONULLA NSW 2230
DESIGN & CONSTRUCT - CONSTRUCTION PROGRAM ISSUED 12 DECEMBER 2022**

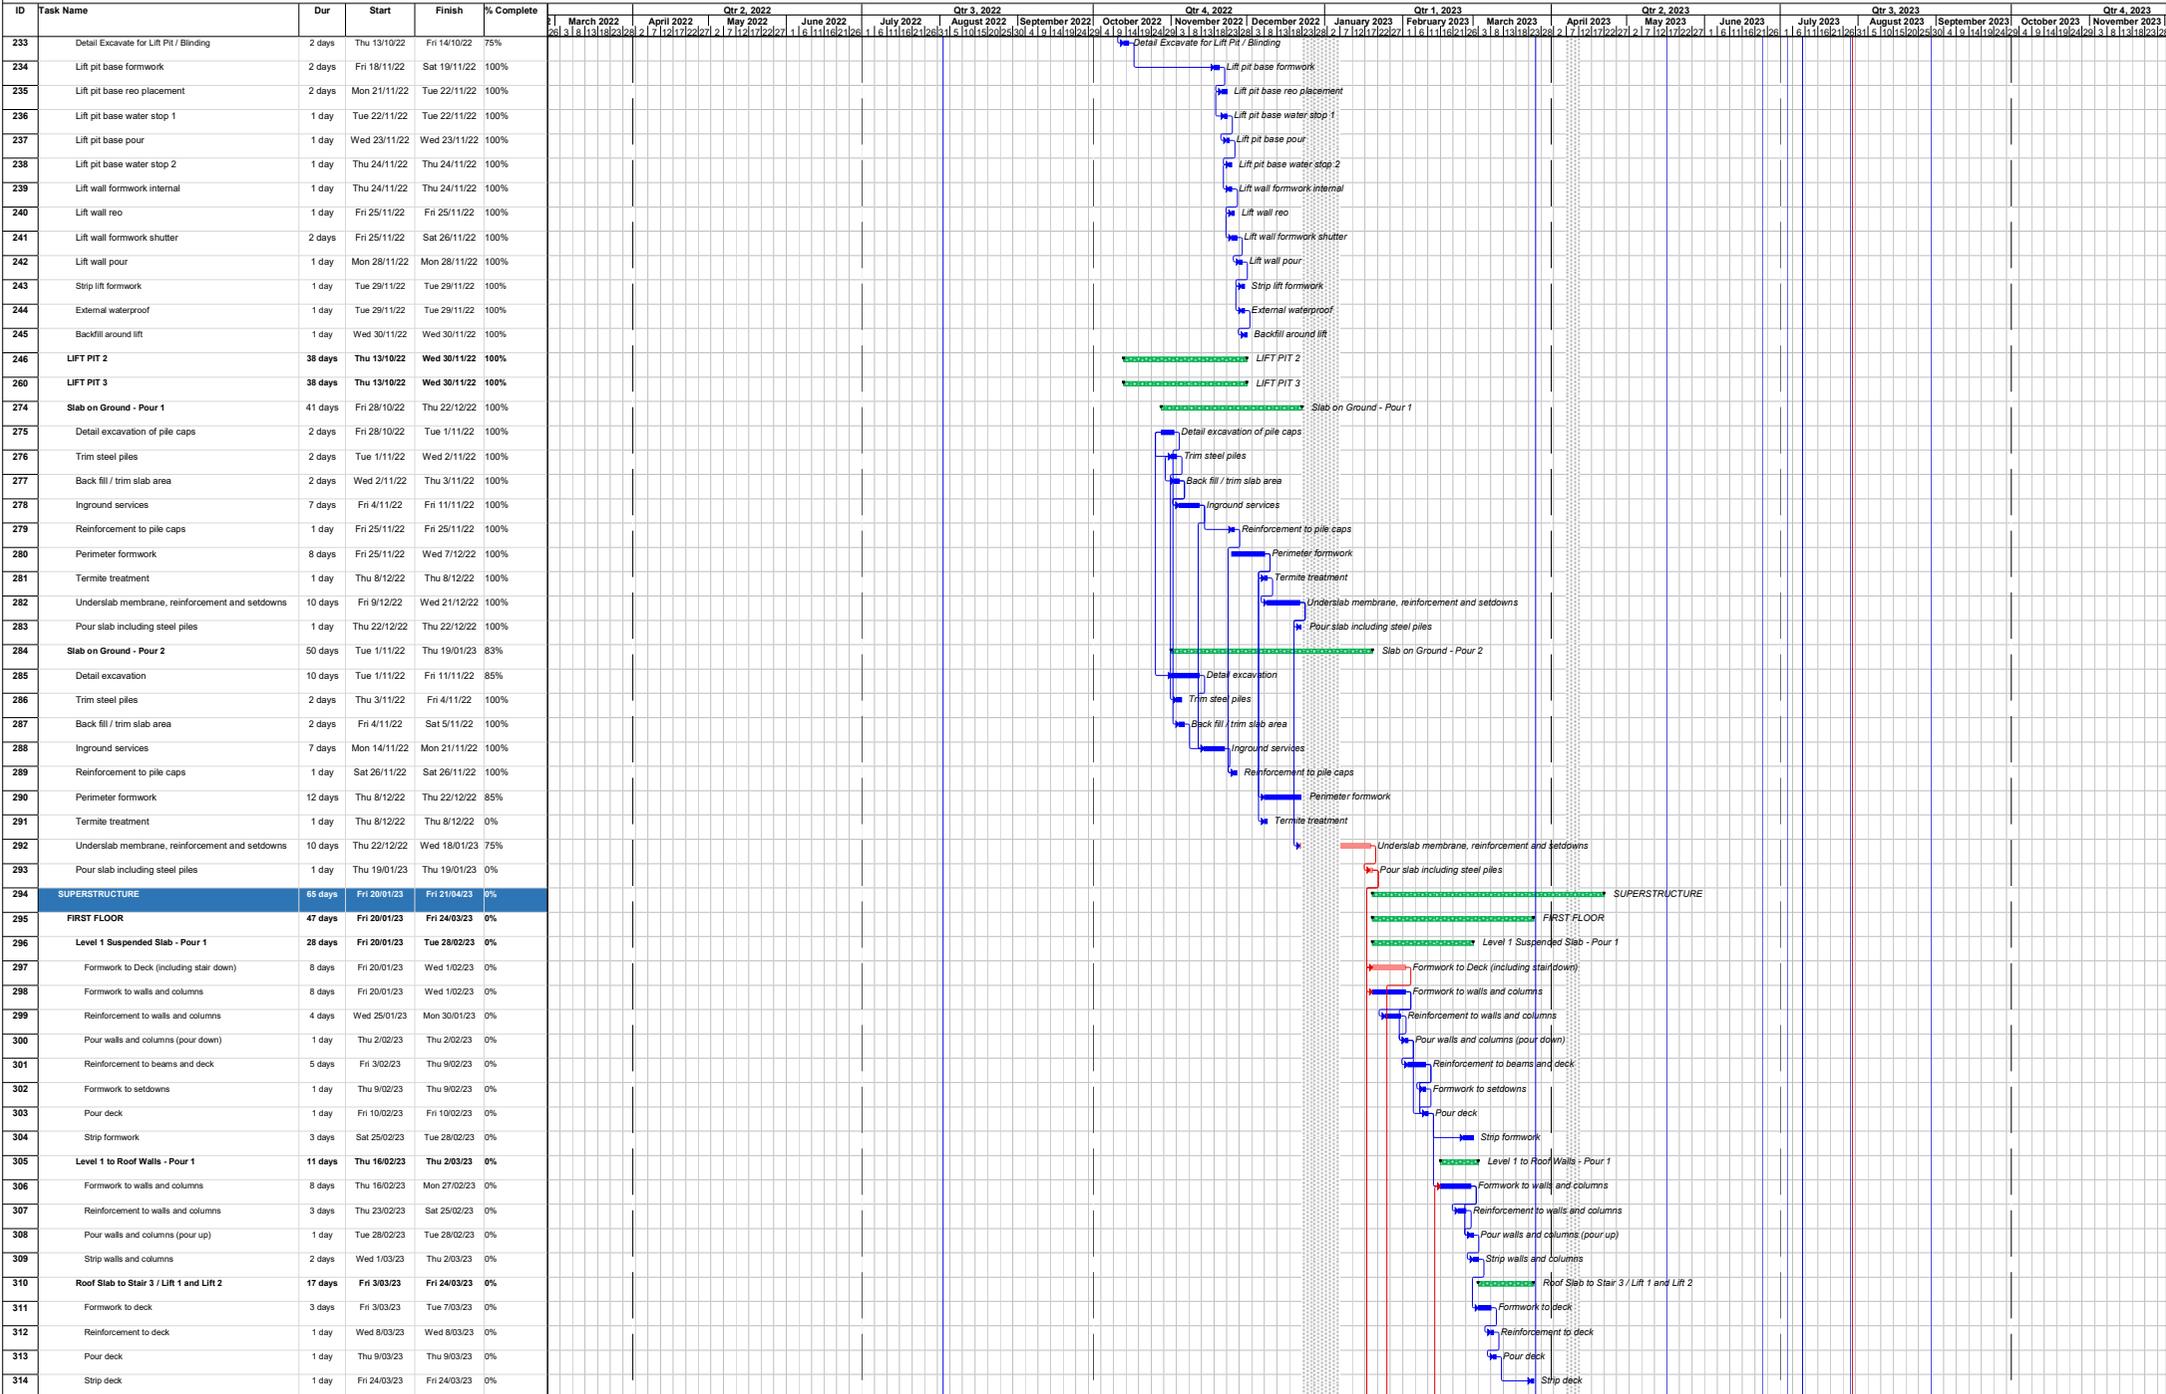




**ALTERATIONS AND ADDITIONS TO NORTH CRONULLA SURF LIFE SAVING CLUB
62 PRINCE STREET, CRONULLA NSW 2230
DESIGN & CONSTRUCT - CONSTRUCTION PROGRAM ISSUED 12 DECEMBER 2022**

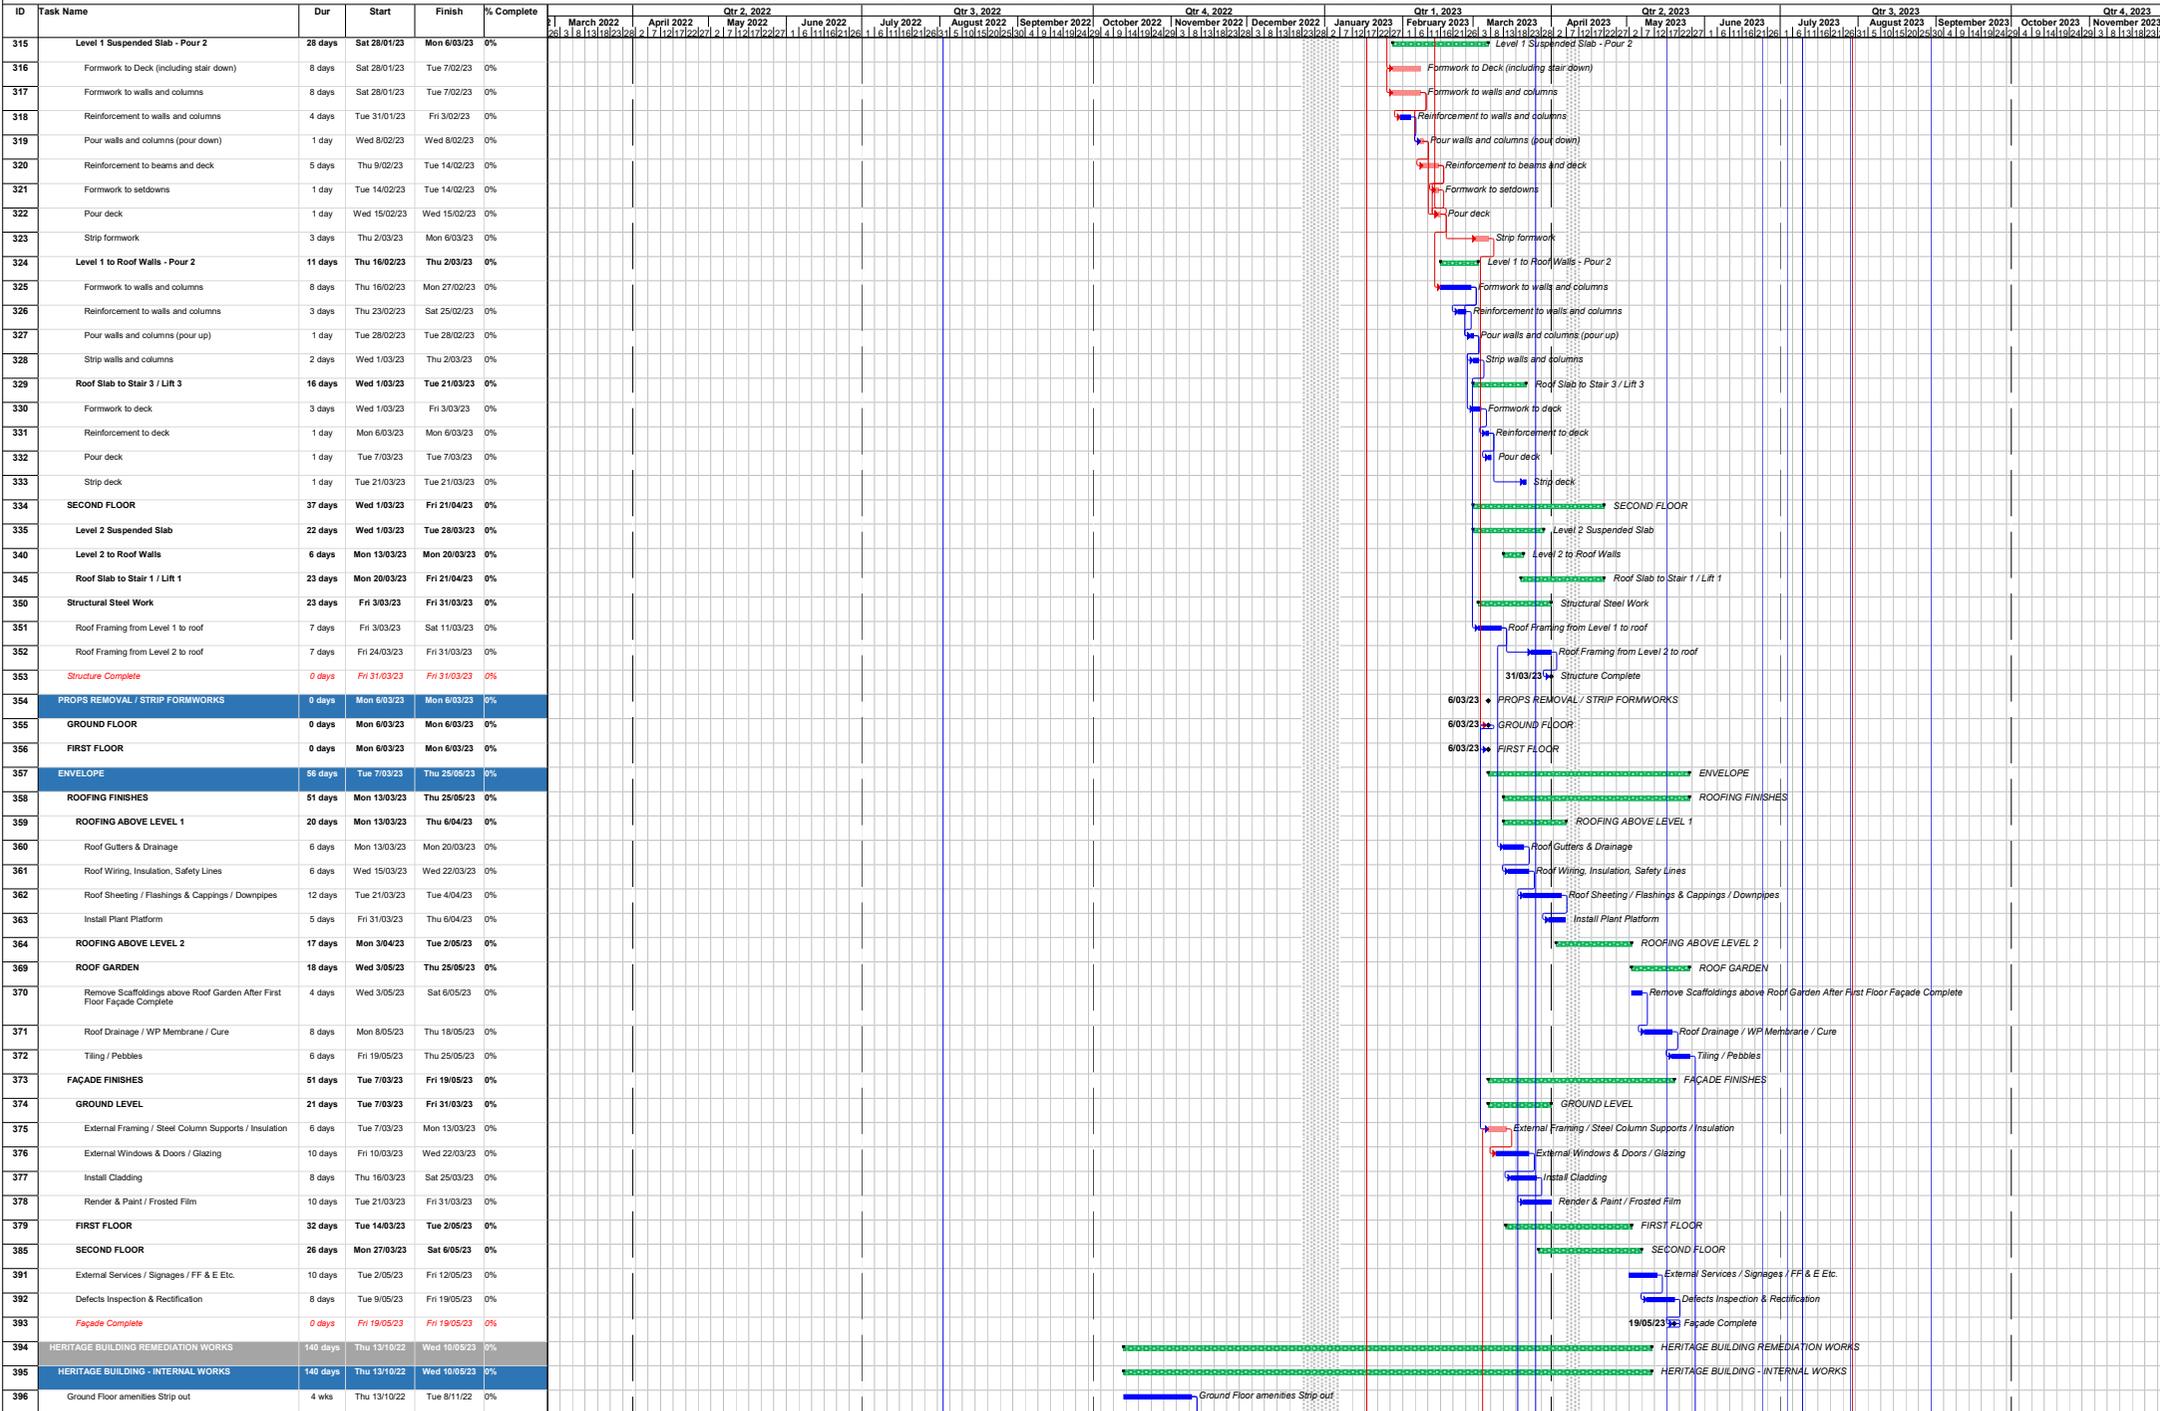



**ALTERATIONS AND ADDITIONS TO NORTH CRONULLA SURF LIFE SAVING CLUB
62 PRINCE STREET, CRONULLA NSW 2230
DESIGN & CONSTRUCT - CONSTRUCTION PROGRAM ISSUED 12 DECEMBER 2022**

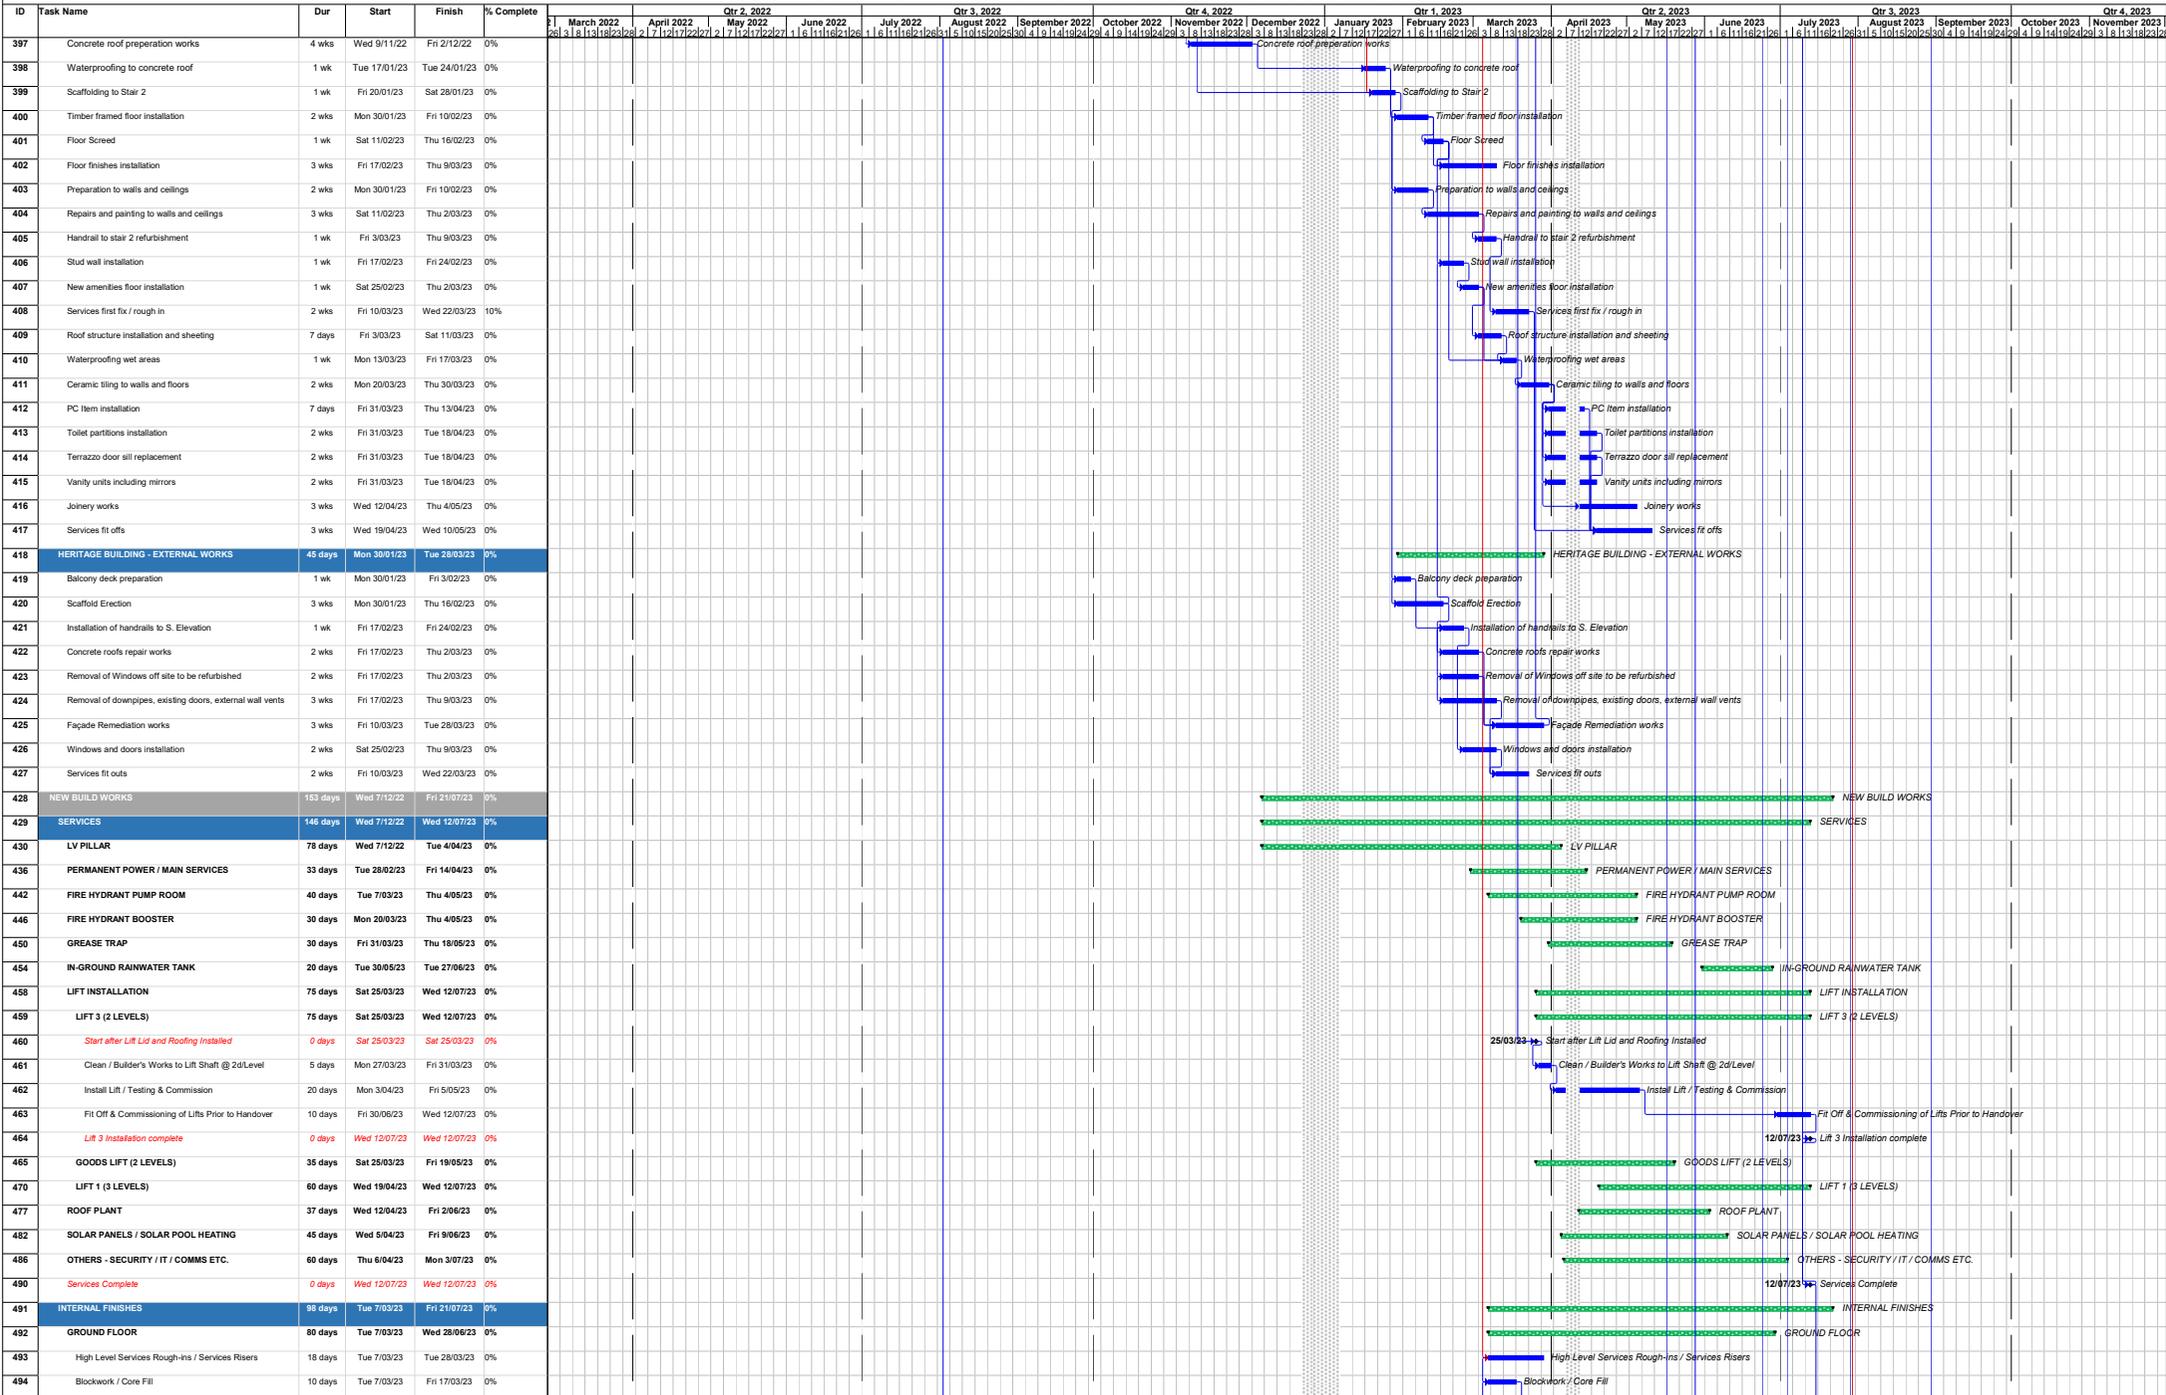



**ALTERATIONS AND ADDITIONS TO NORTH CRONULLA SURF LIFE SAVING CLUB
62 PRINCE STREET, CRONULLA NSW 2230
DESIGN & CONSTRUCT - CONSTRUCTION PROGRAM ISSUED 12 DECEMBER 2022**

