


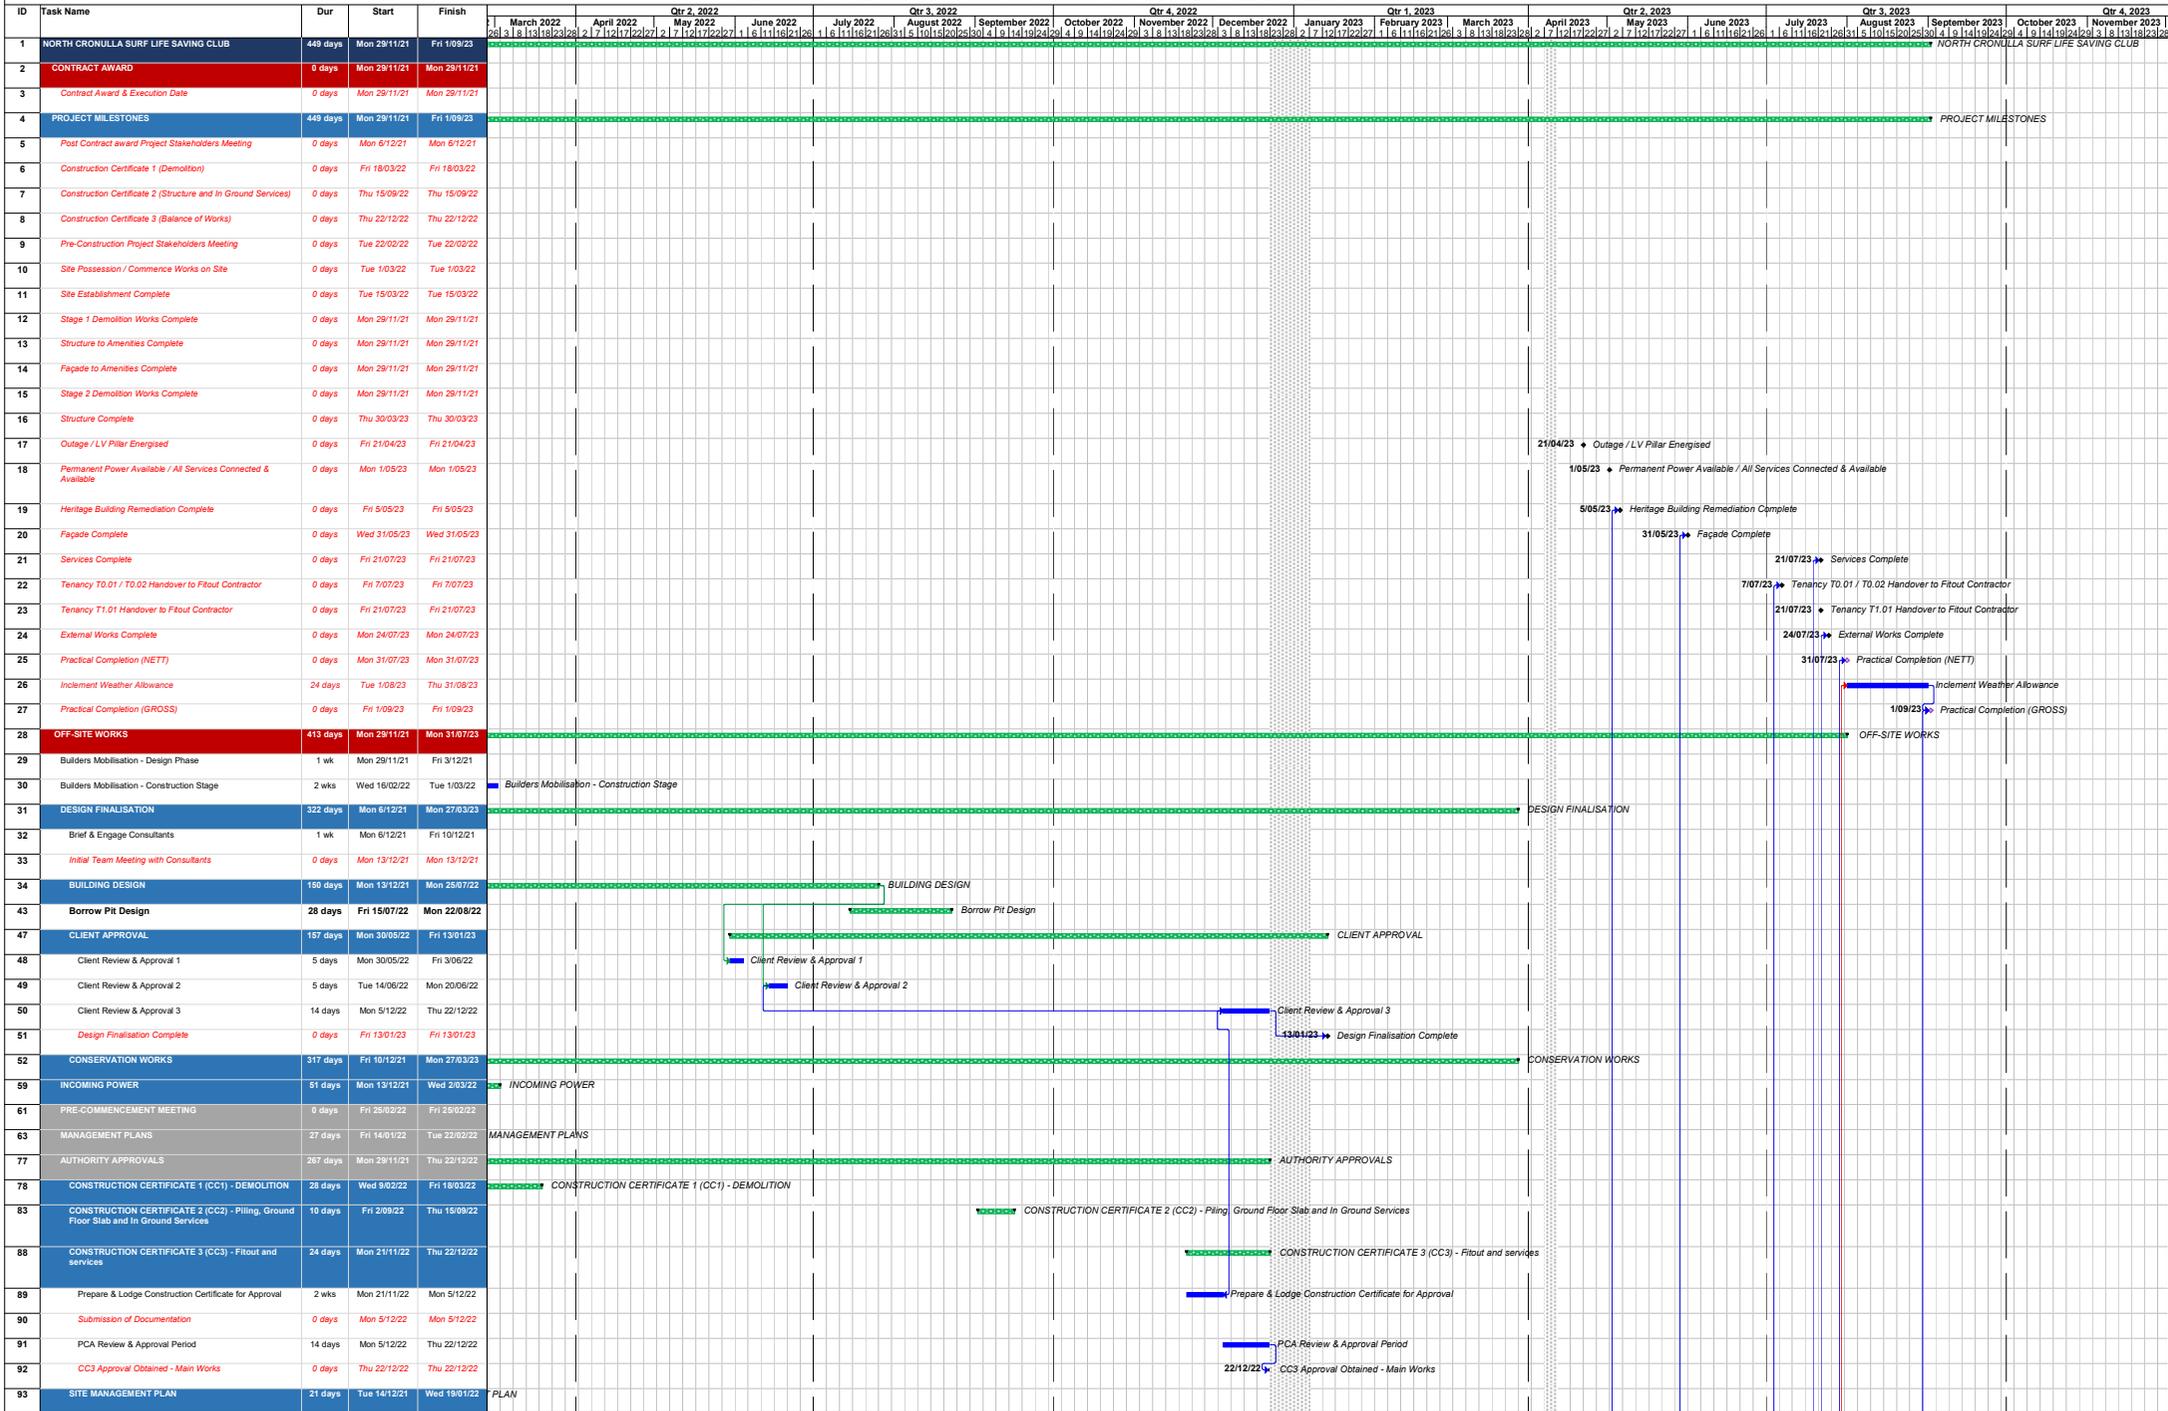


**ALTERATIONS AND ADDITIONS TO NORTH CRONULLA SURF LIFE SAVING CLUB
62 PRINCE STREET, CRONULLA NSW 2230
DESIGN & CONSTRUCT - CONSTRUCTION PROGRAM ISSUED 10 FEBRUARY 2023**






**ALTERATIONS AND ADDITIONS TO NORTH CRONULLA SURF LIFE SAVING CLUB
62 PRINCE STREET, CRONULLA NSW 2230
DESIGN & CONSTRUCT - CONSTRUCTION PROGRAM ISSUED 10 FEBRUARY 2023**

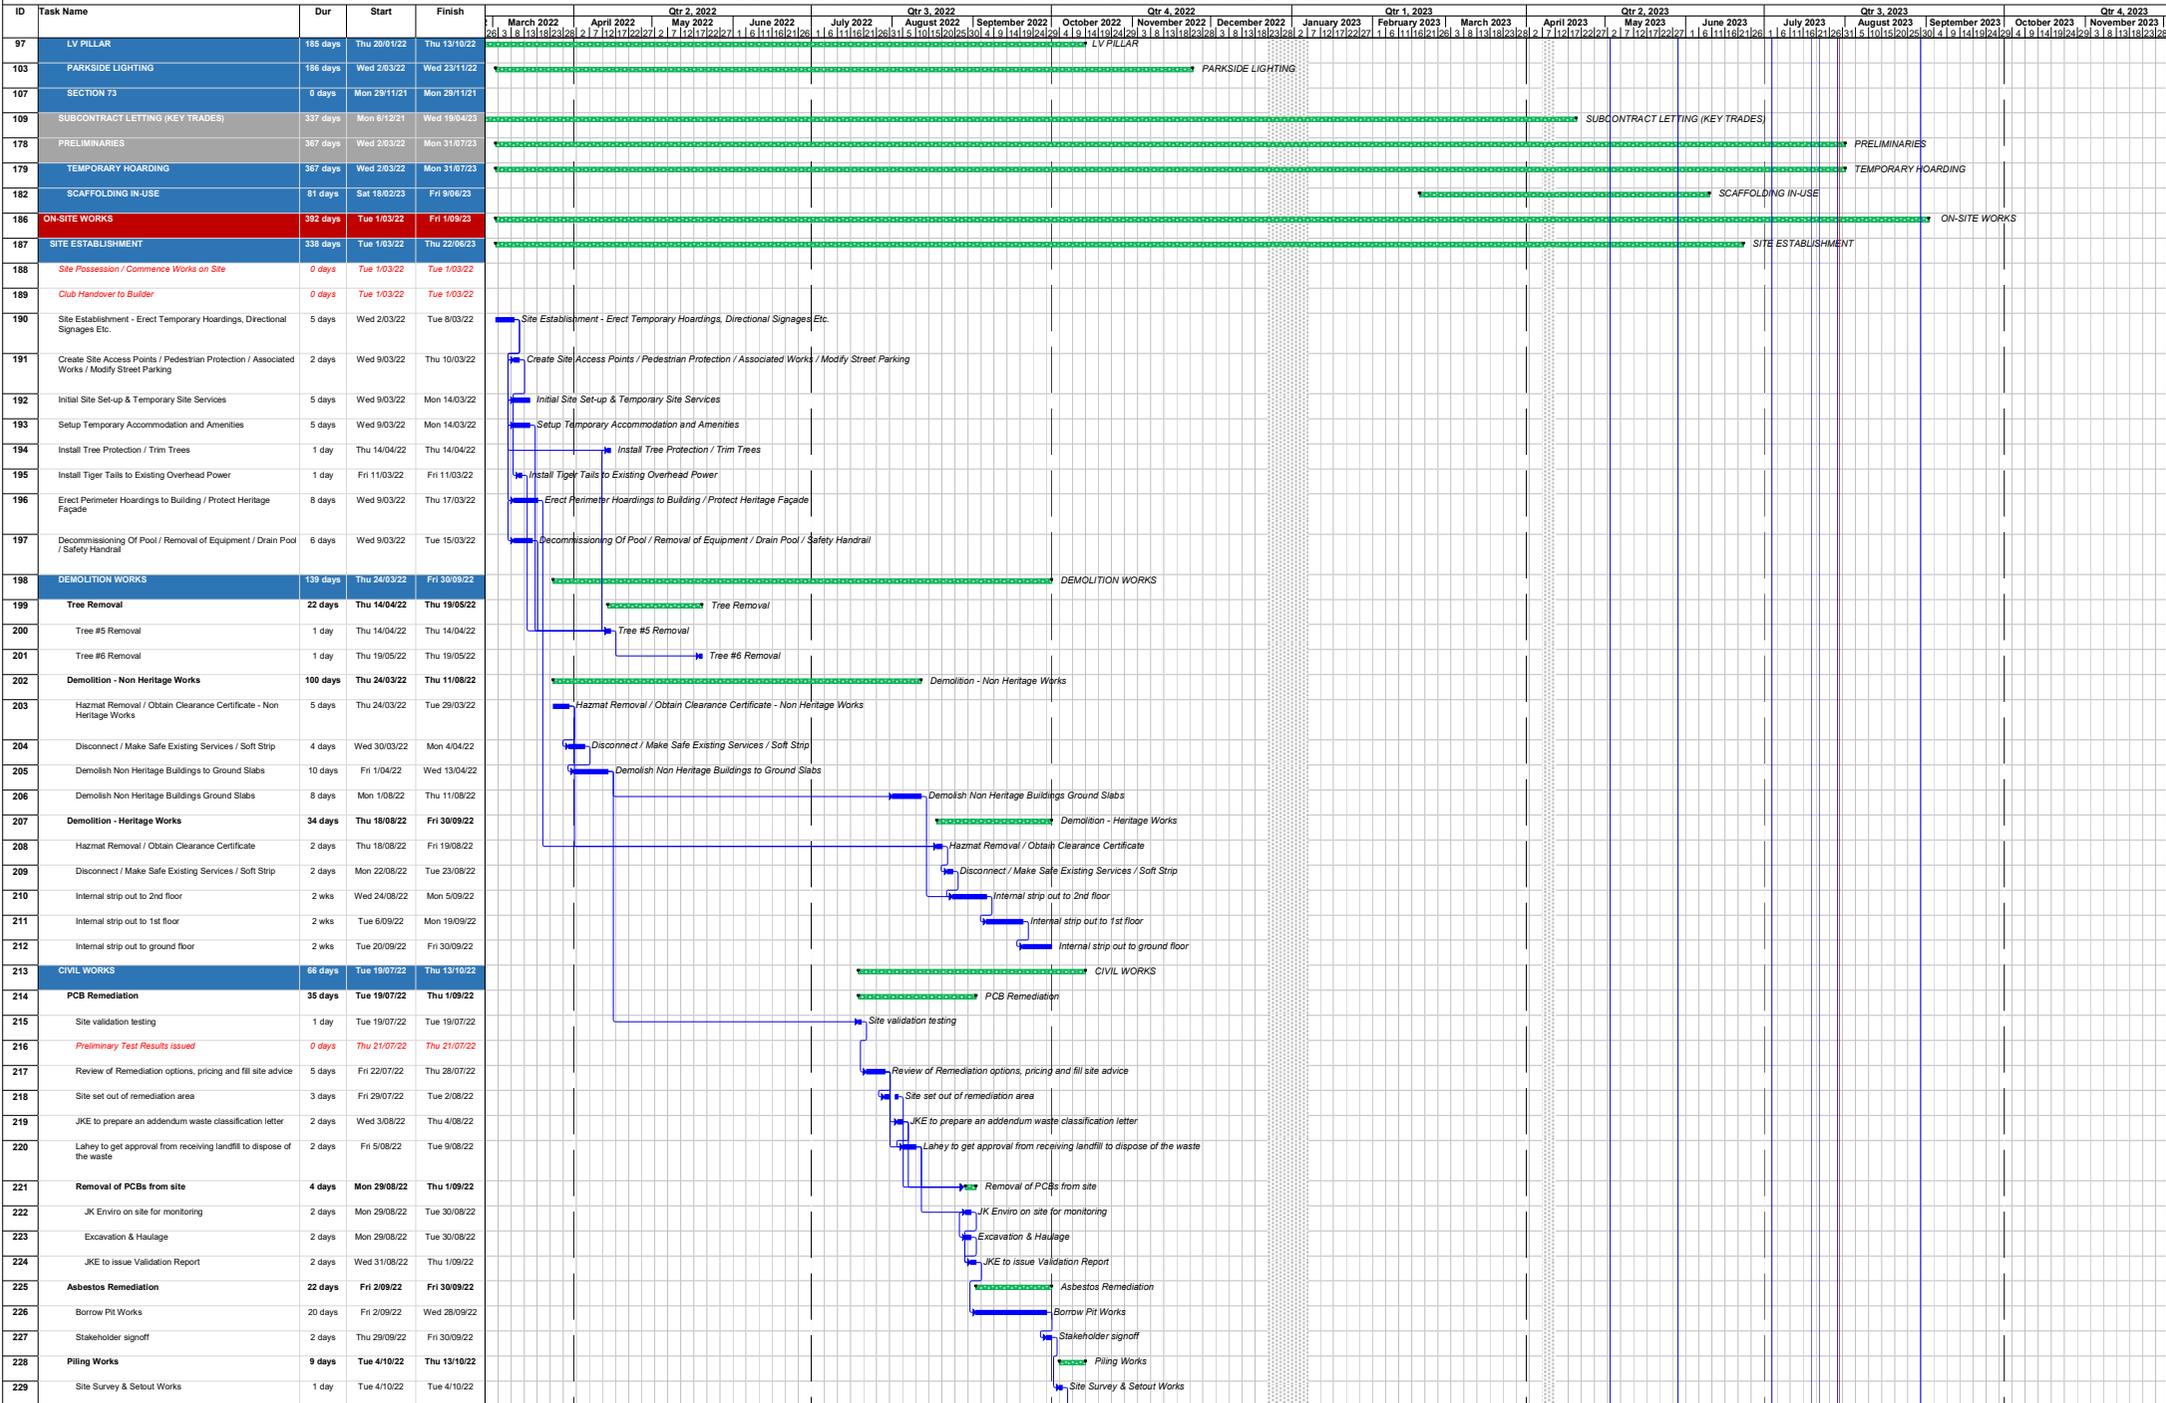




**ALTERATIONS AND ADDITIONS TO NORTH CRONULLA SURF LIFE SAVING CLUB
62 PRINCE STREET, CRONULLA NSW 2230
DESIGN & CONSTRUCT - CONSTRUCTION PROGRAM ISSUED 10 FEBRUARY 2023**

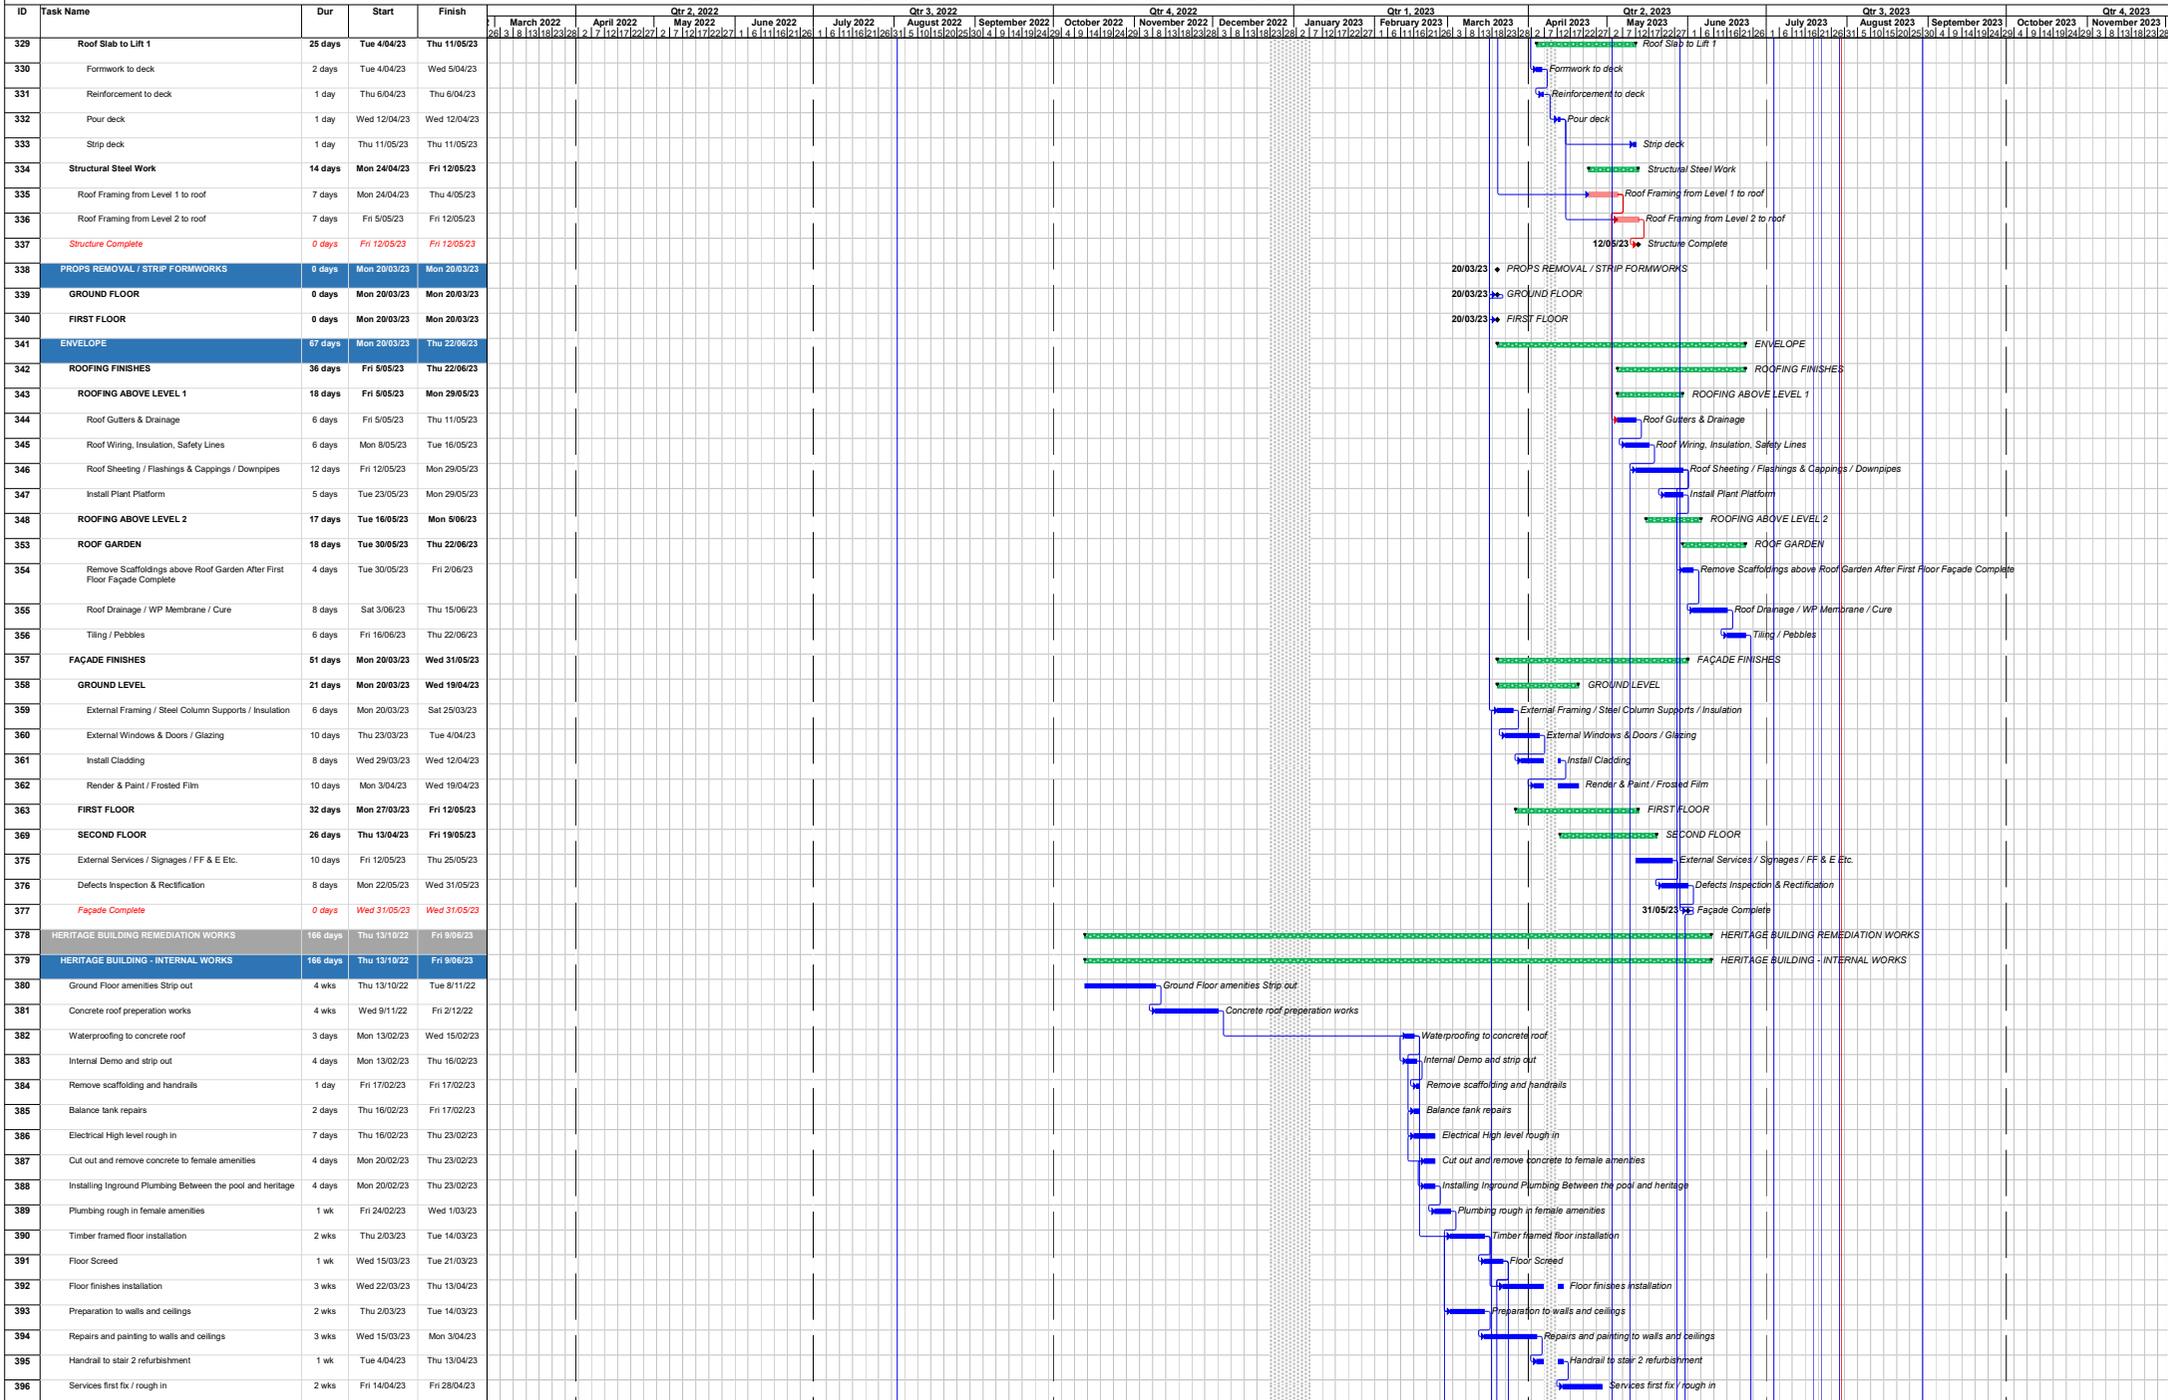



**ALTERATIONS AND ADDITIONS TO NORTH CRONULLA SURF LIFE SAVING CLUB
62 PRINCE STREET, CRONULLA NSW 2230
DESIGN & CONSTRUCT - CONSTRUCTION PROGRAM ISSUED 10 FEBRUARY 2023**

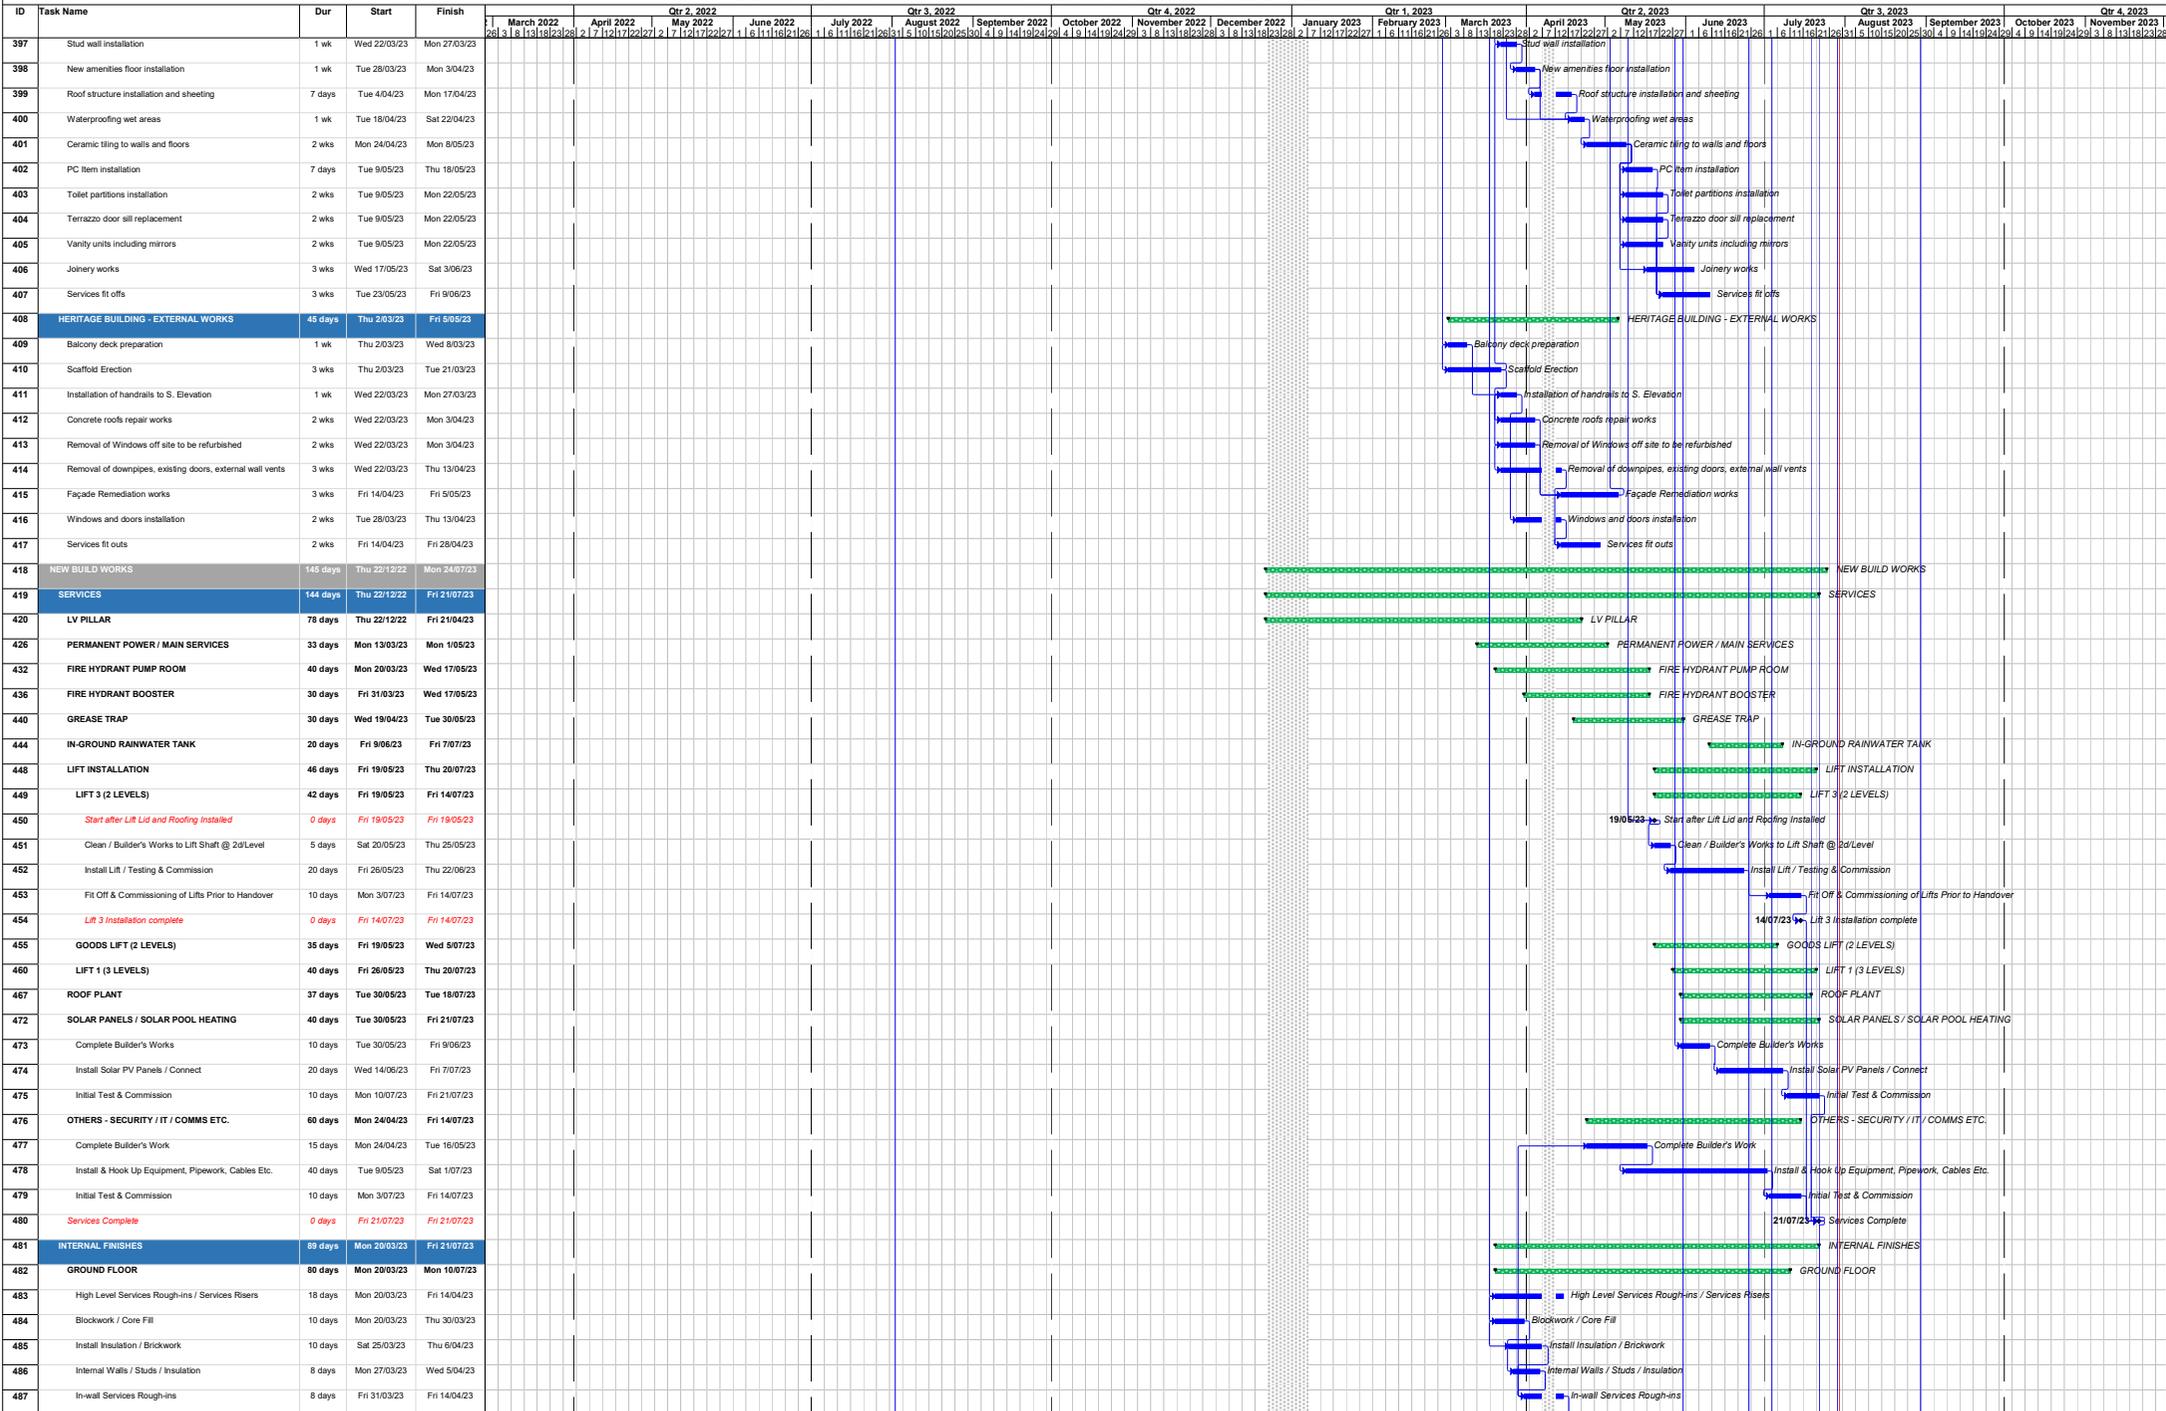



**ALTERATIONS AND ADDITIONS TO NORTH CRONULLA SURF LIFE SAVING CLUB
62 PRINCE STREET, CRONULLA NSW 2230
DESIGN & CONSTRUCT - CONSTRUCTION PROGRAM ISSUED 10 FEBRUARY 2023**

