


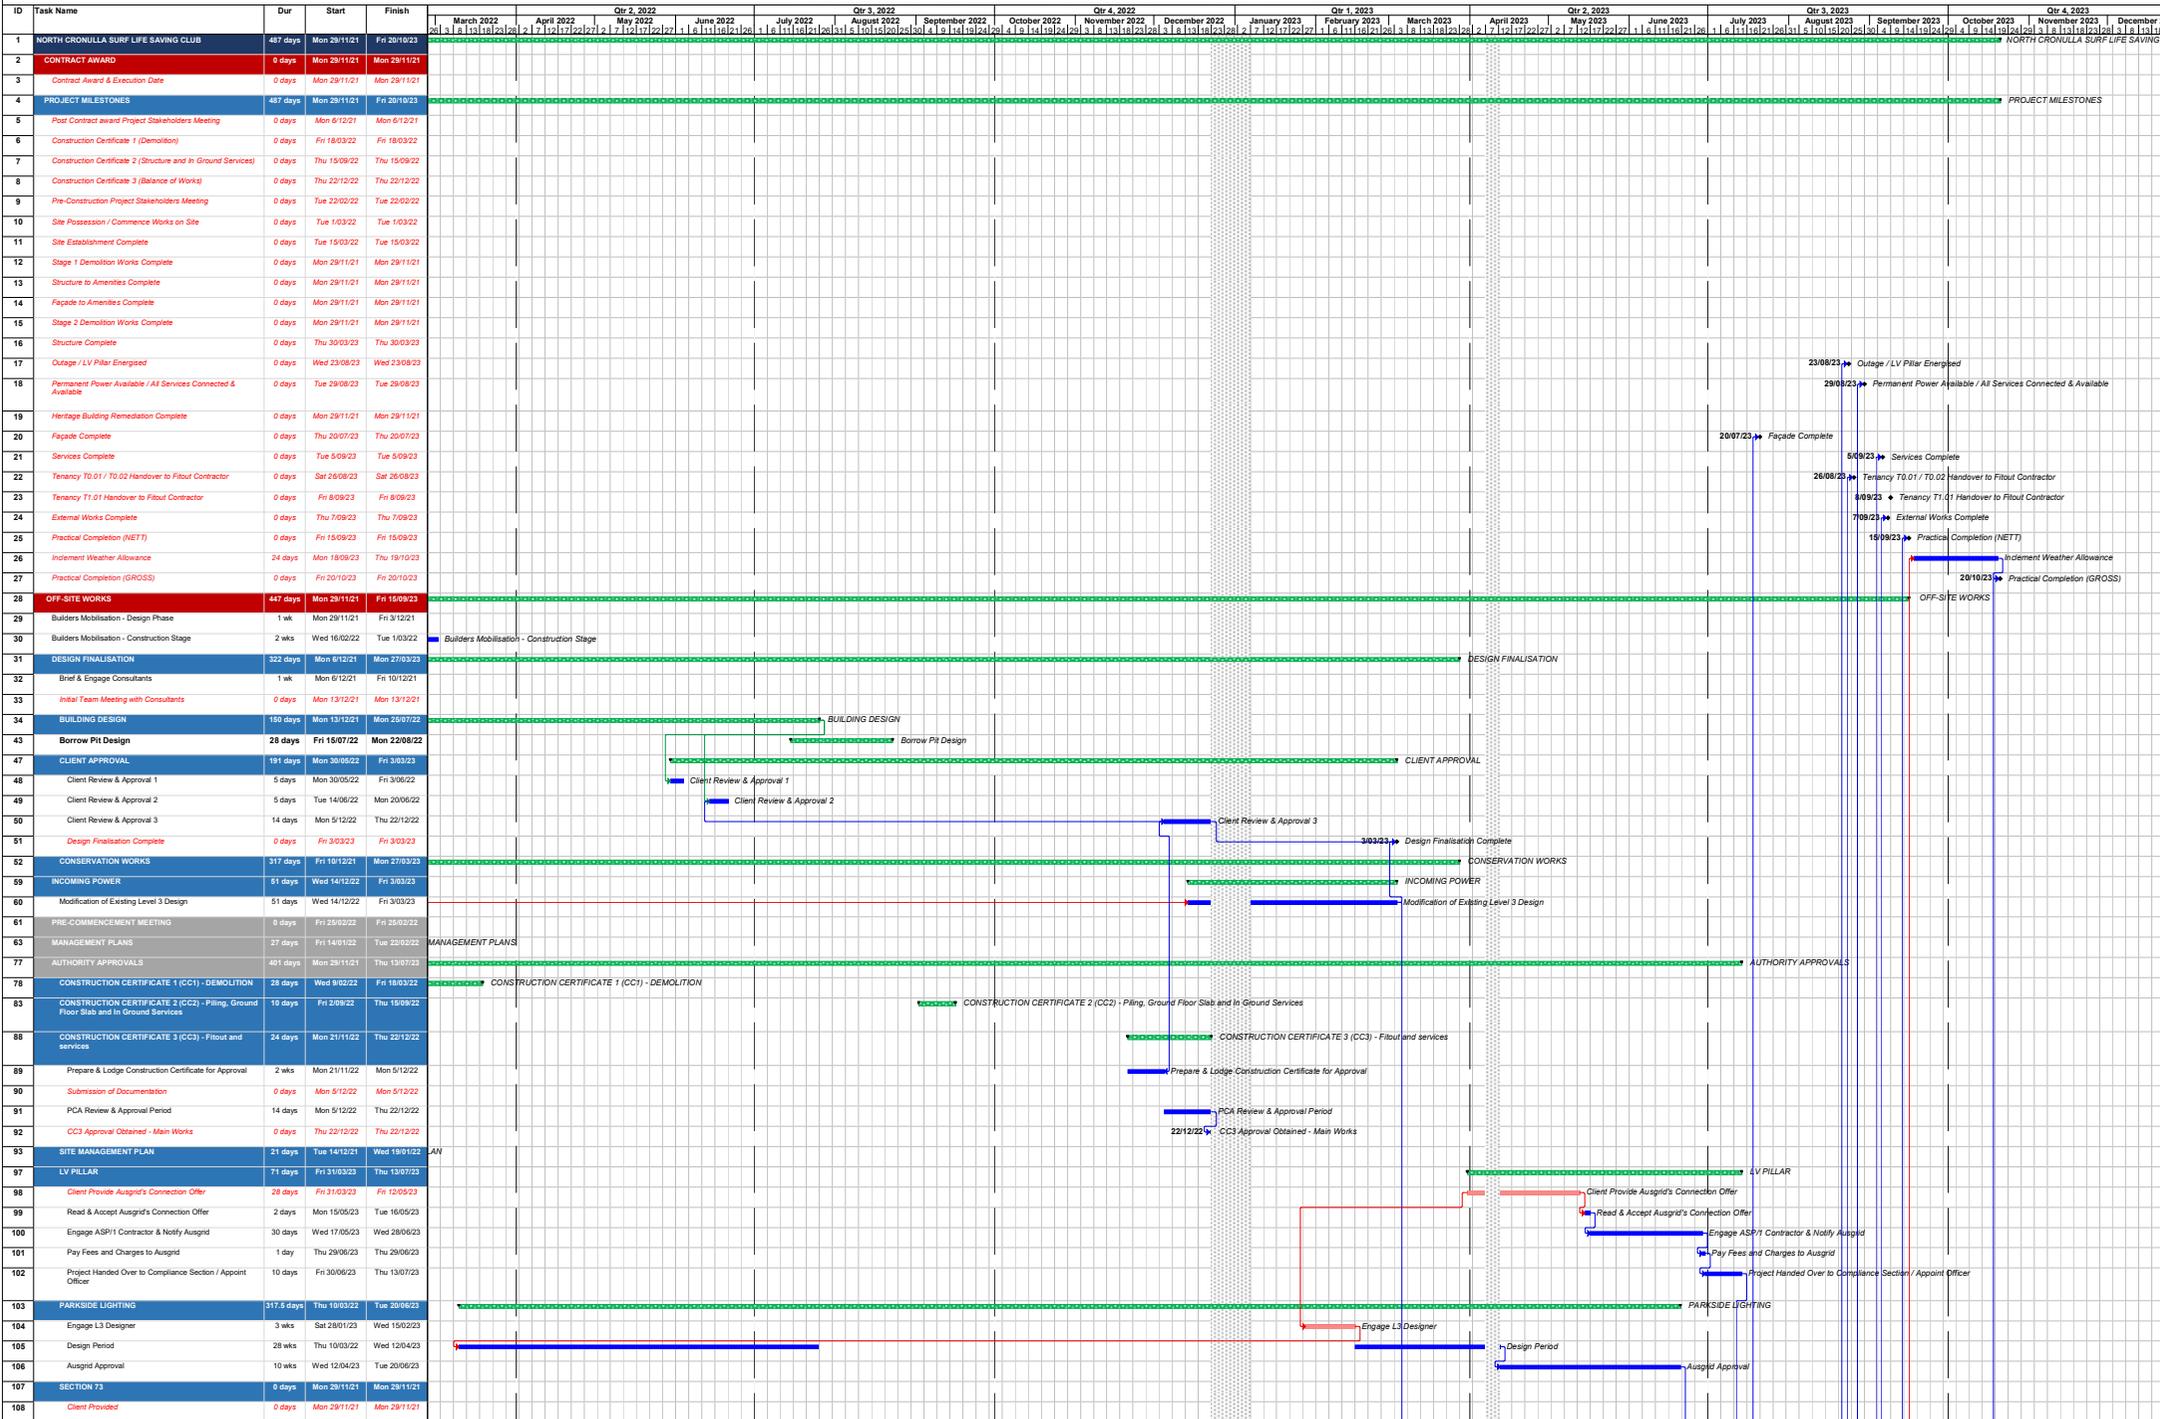


**ALTERATIONS AND ADDITIONS TO NORTH CRONULLA SURF LIFE SAVING CLUB**  
**62 PRINCE STREET, CRONULLA NSW 2230**  
**DESIGN & CONSTRUCT - CONSTRUCTION PROGRAM ISSUED 11 APRIL 2023**






**ALTERATIONS AND ADDITIONS TO NORTH CRONULLA SURF LIFE SAVING CLUB  
62 PRINCE STREET, CRONULLA NSW 2230  
DESIGN & CONSTRUCT - CONSTRUCTION PROGRAM ISSUED 11 APRIL 2023**

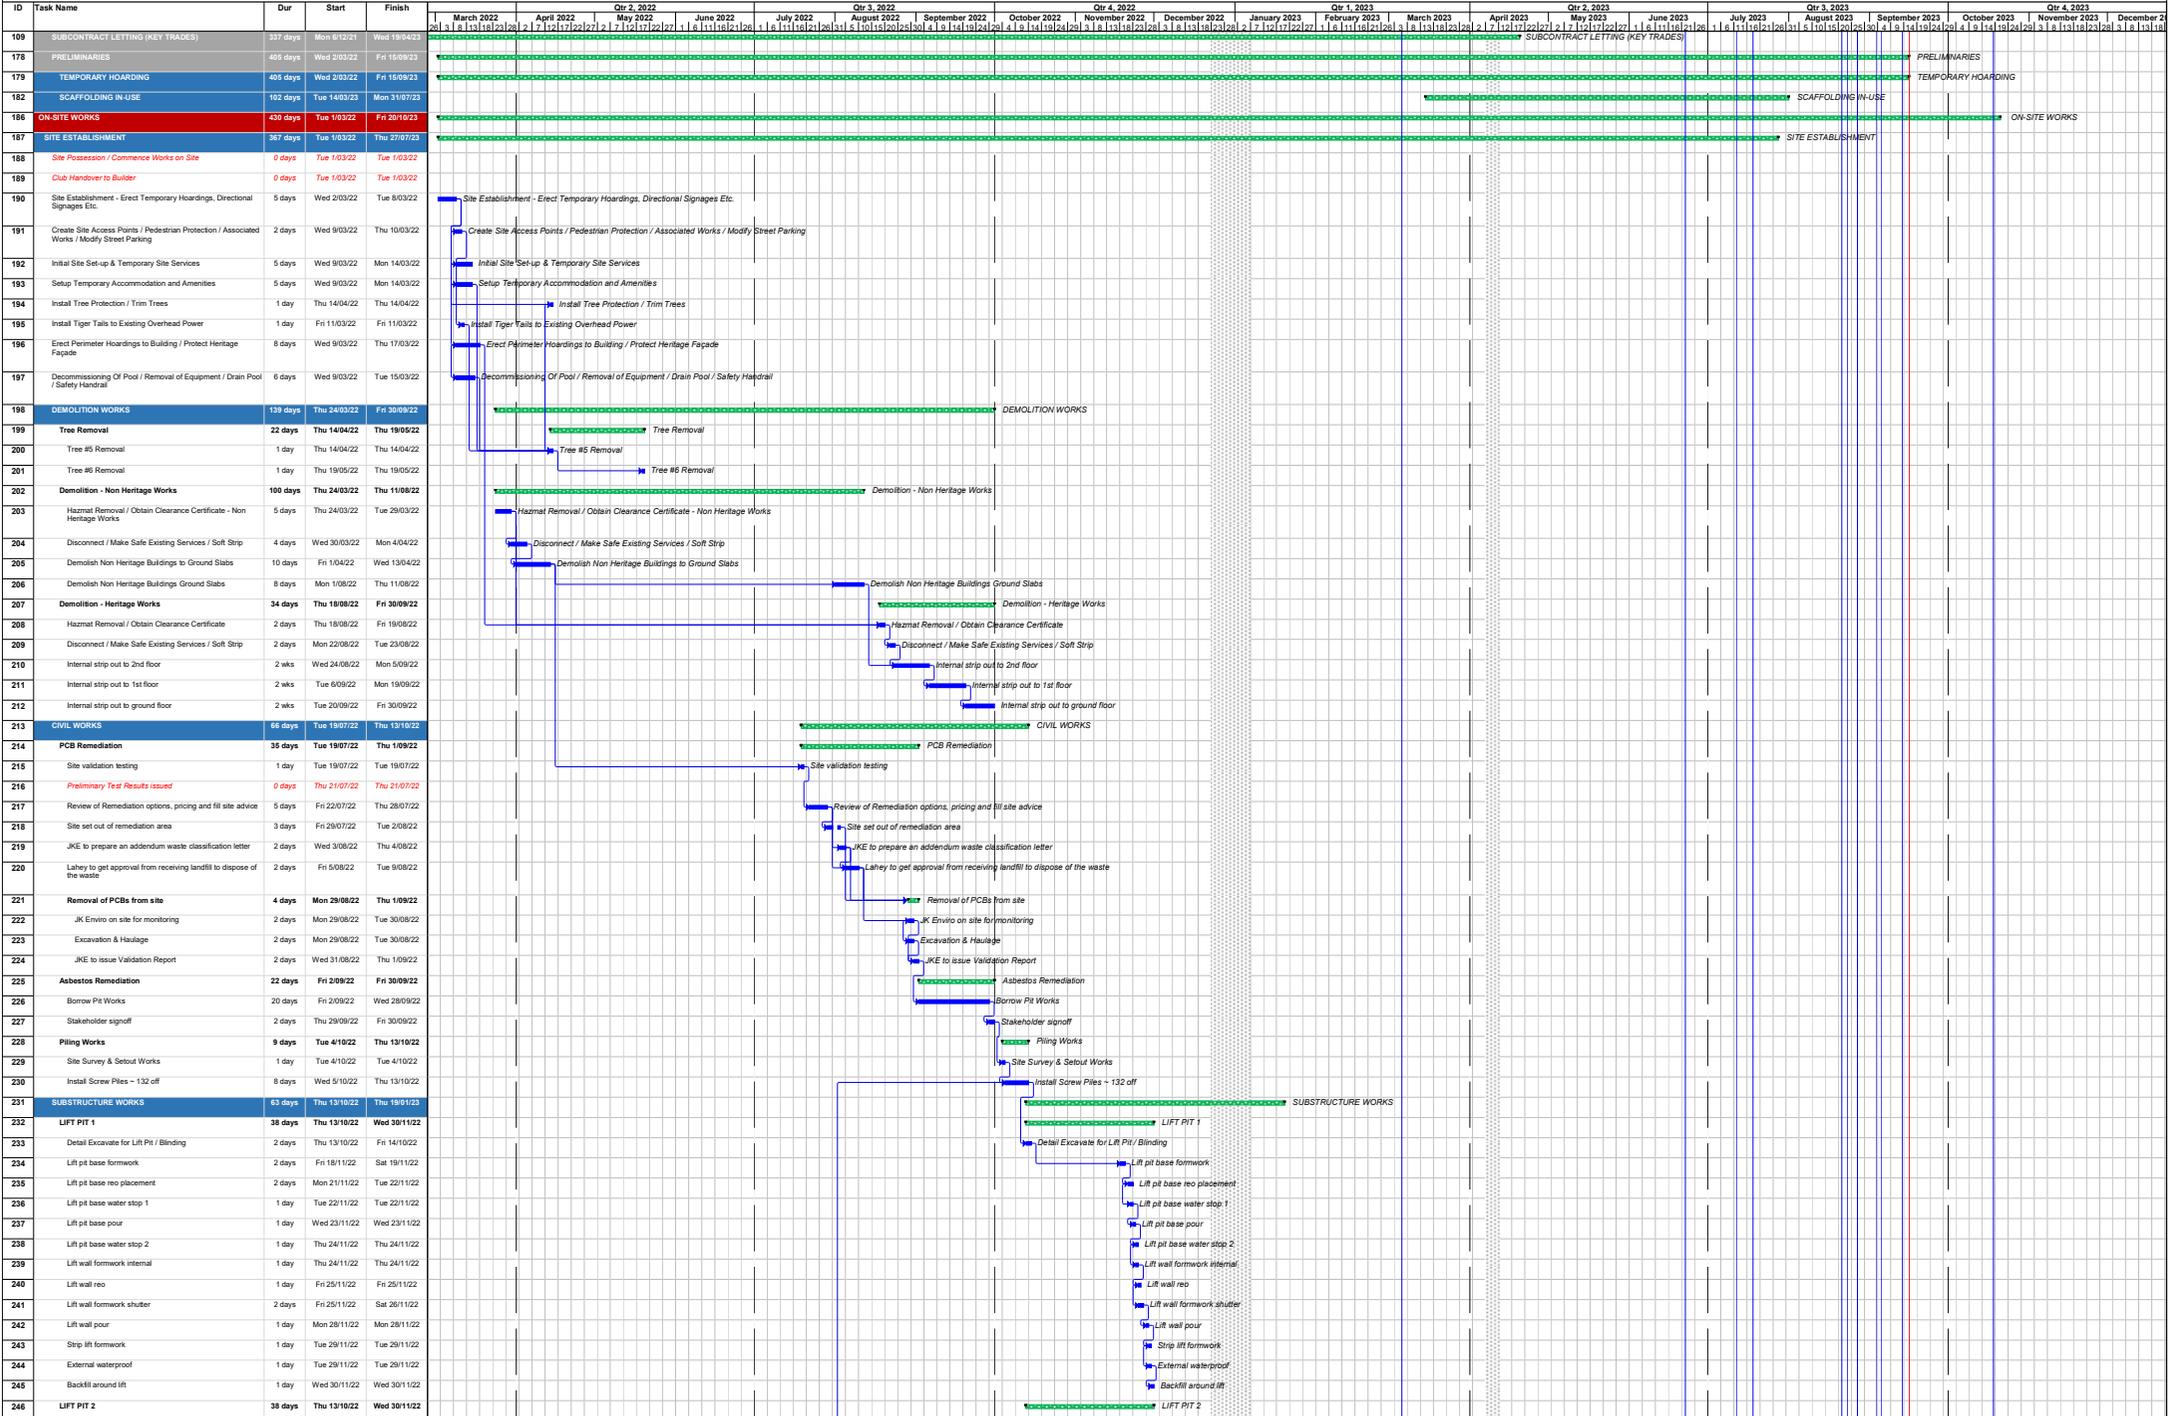






**ALTERATIONS AND ADDITIONS TO NORTH CRONULLA SURF LIFE SAVING CLUB**  
**62 PRINCE STREET, CRONULLA NSW 2230**  
**DESIGN & CONSTRUCT - CONSTRUCTION PROGRAM ISSUED 11 APRIL 2023**

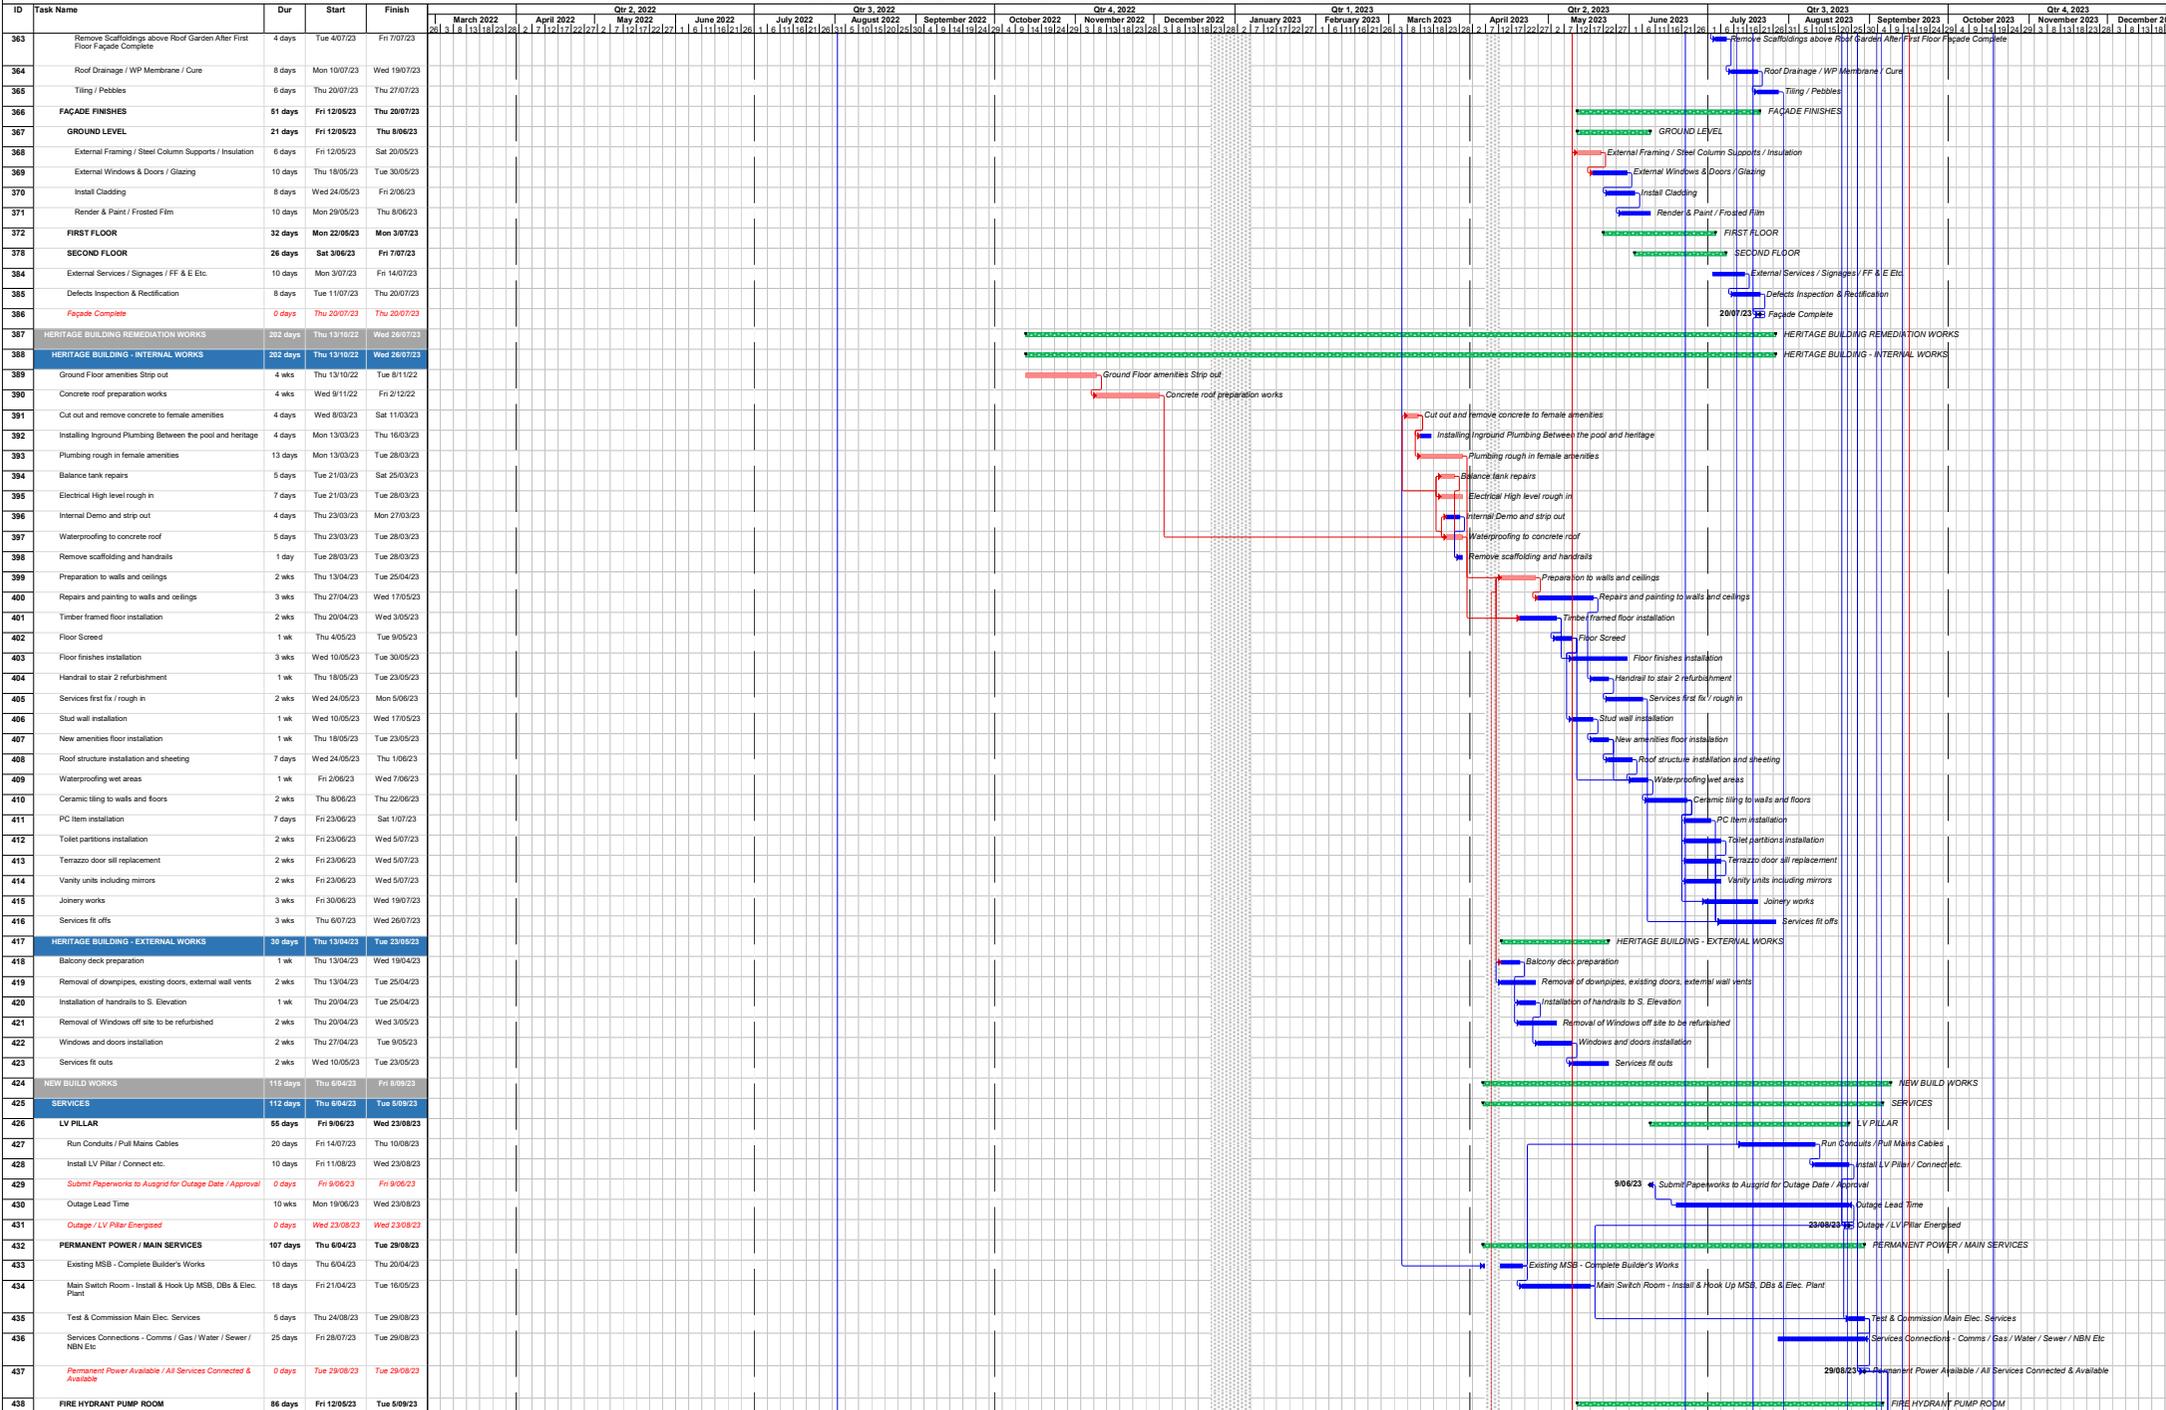



**ALTERATIONS AND ADDITIONS TO NORTH CRONULLA SURF LIFE SAVING CLUB  
62 PRINCE STREET, CRONULLA NSW 2230  
DESIGN & CONSTRUCT - CONSTRUCTION PROGRAM ISSUED 11 APRIL 2023**

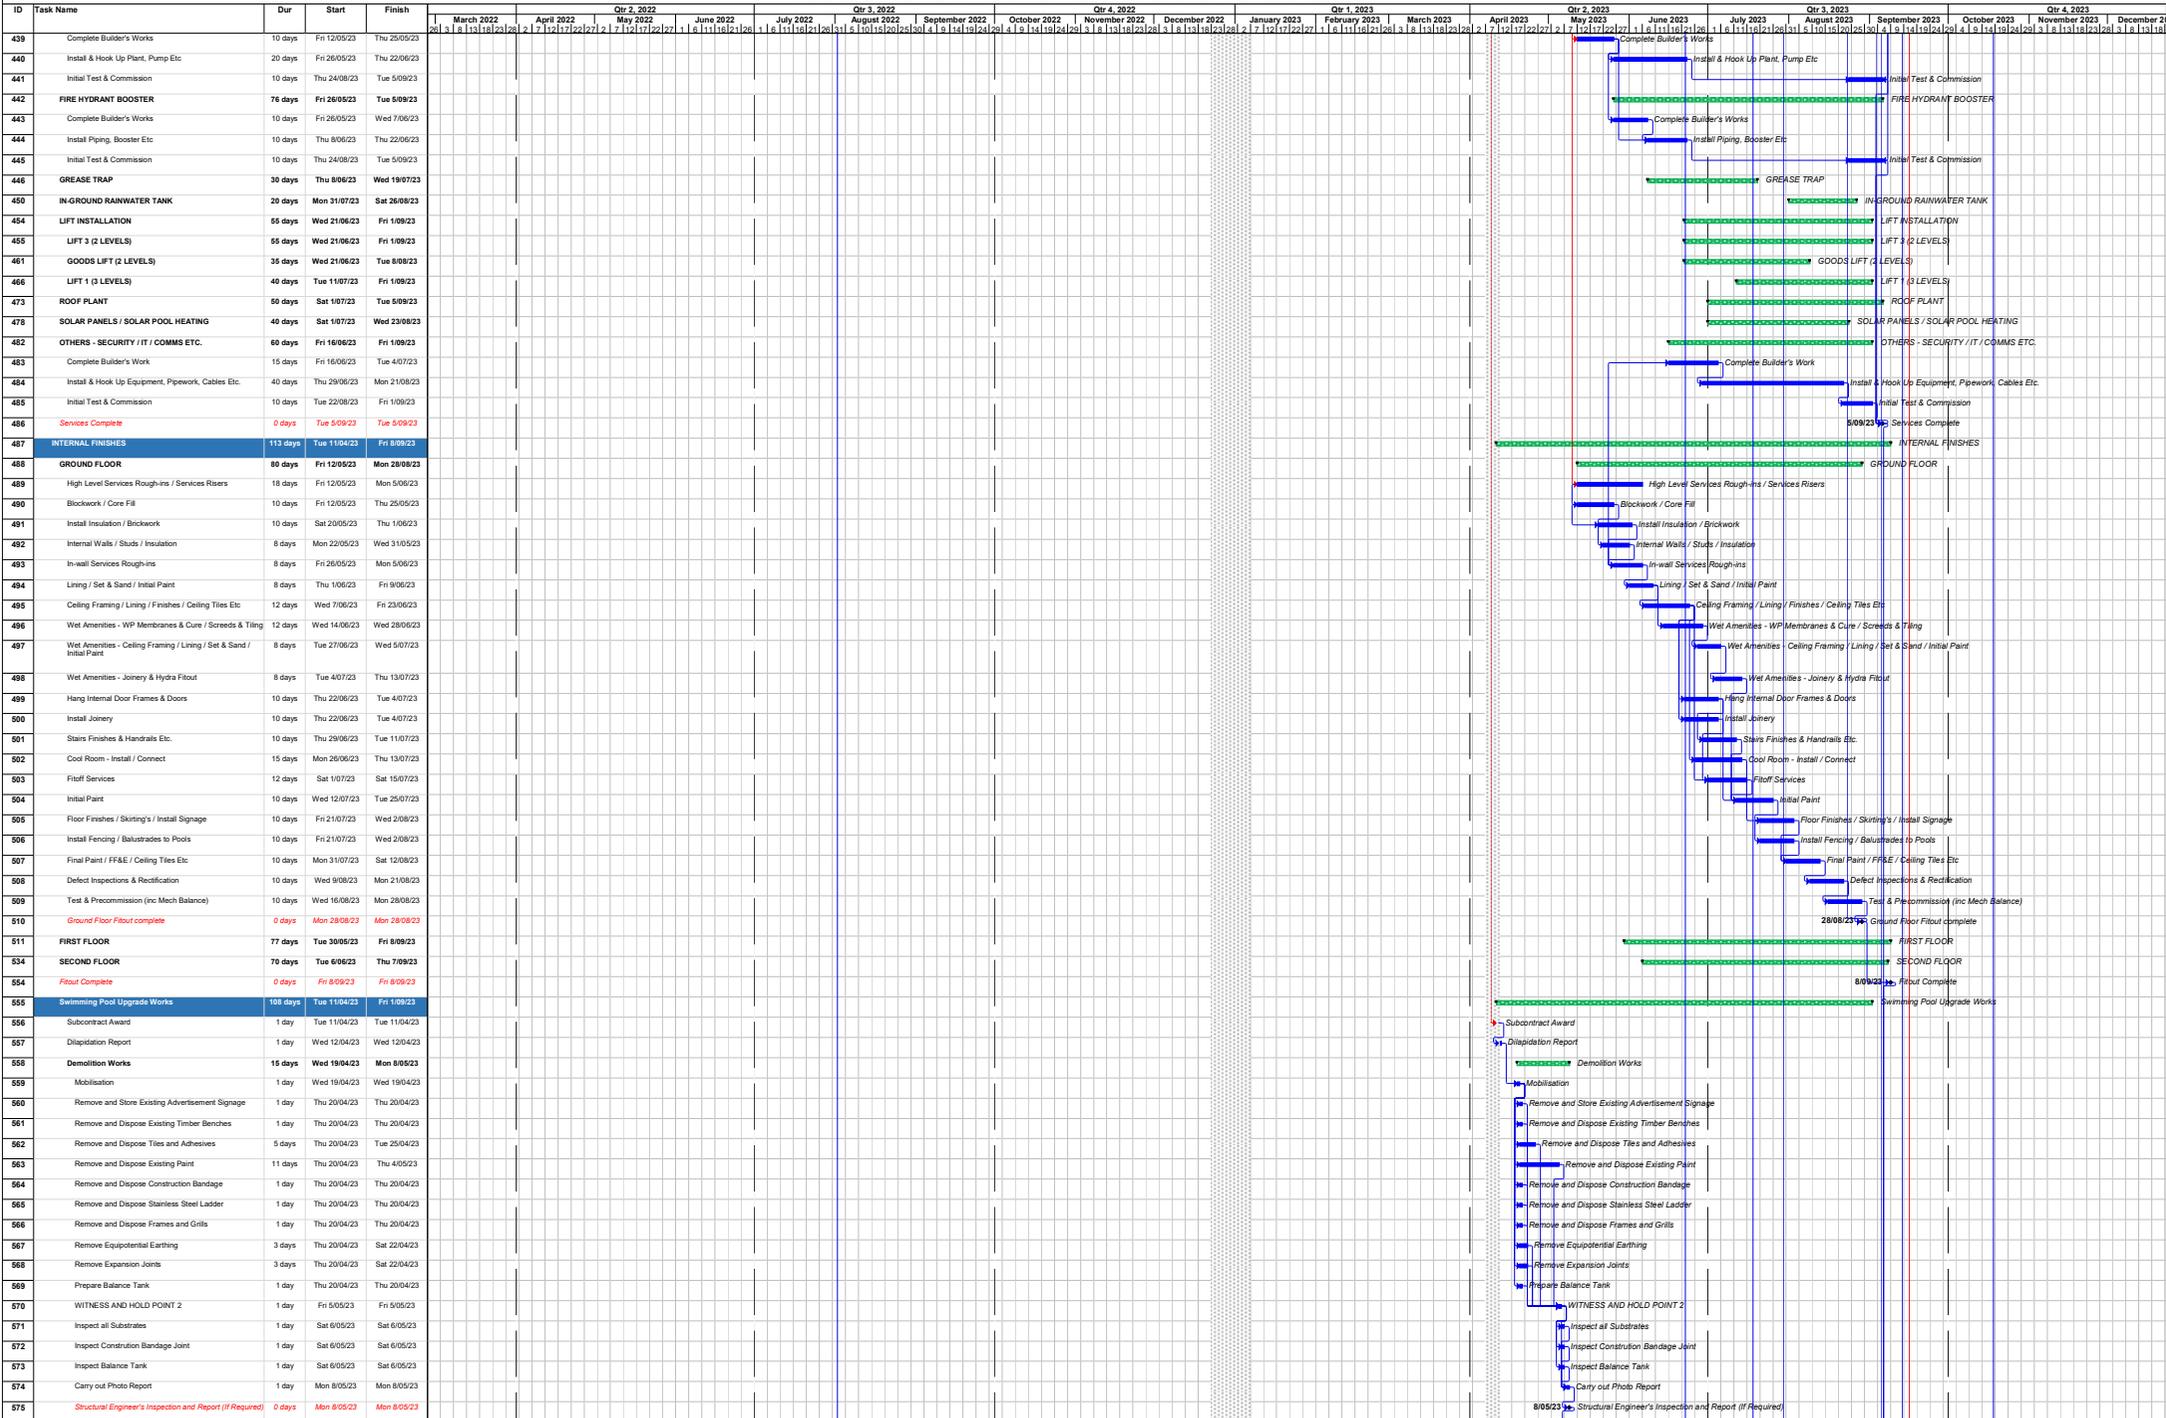



ALTERATIONS AND ADDITIONS TO NORTH CRONULLA SURF LIFE SAVING CLUB  
62 PRINCE STREET, CRONULLA NSW 2230  
DESIGN & CONSTRUCT - CONSTRUCTION PROGRAM ISSUED 11 APRIL 2023

